

BOHLER

ENGINEERING NC, PLLC

SITE CIVIL AND CONSULTING ENGINEERING

LAND SURVEYING

PROGRAM MANAGEMENT

SUSTAINABLE DESIGN

PERMITTING SERVICES

TRANSPORTATION SERVICES

PHILADELPHIA, PA

NEW JERSEY

NEW YORK, NY

NEW YORK METRO

ROSTON, VA

NEW ENGLAND

SOUTHEASTERN PA

LEHIGH VALLEY, PA

UPSTATE NEW YORK

BALTIMORE, MD

SOUTHERN MARYLAND

REHOBOTH BEACH, DE

CHARLOTTE, NC

RALEIGH, NC

TAMPA, FL

ATLANTA, GA

SOUTH FLORIDA

BOHLER

ENGINEERING NC, PLLC

SITE CIVIL AND CONSULTING ENGINEERING

LAND SURVEYING

PROGRAM MANAGEMENT

SUSTAINABLE DESIGN

PERMITTING SERVICES

TRANSPORTATION SERVICES

PHILADELPHIA, PA

NEW JERSEY

NEW YORK, NY

NEW YORK METRO

ROSTON, VA

NEW ENGLAND

SOUTHEASTERN PA

LEHIGH VALLEY, PA

UPSTATE NEW YORK

BALTIMORE, MD

SOUTHERN MARYLAND

REHOBOTH BEACH, DE

CHARLOTTE, NC

RALEIGH, NC

TAMPA, FL

ATLANTA, GA

SOUTH FLORIDA

REV	DATE	COMMENT	BY
1	12/19/16	PER STAFF COMMENTS	GPP
2	1/23/17	PER STAFF COMMENTS	GPP
3	2/20/17	PER STAFF COMMENTS	GPP
4	3/27/17	PER STAFF COMMENTS	GPP
5	4/7/17	PER STAFF COMMENTS	GPP

NOT APPROVED FOR CONSTRUCTION

PROJECT NO. NCCL162009
DRAWN BY: PMK
CHECKED BY: GPP
DATE: 10/24/2016
SCALE: 1" = 60'
CAD ID: RZ


PROJECT: COMMERCIAL
FOR: SELWYN PROPERTY GROUP
REZONING PLAN

BOHLER ENGINEERING NC, PLLC
1927 S. TRYON STREET, SUITE 310
CHARLOTTE, NC 28203
Phone: (980) 272-3400
Fax: (980) 272-3401
NC@BohlerEng.com

SunCap PROPERTY GROUP

TECHNICAL DATA SHEET

SHEET NUMBER: RZ-1

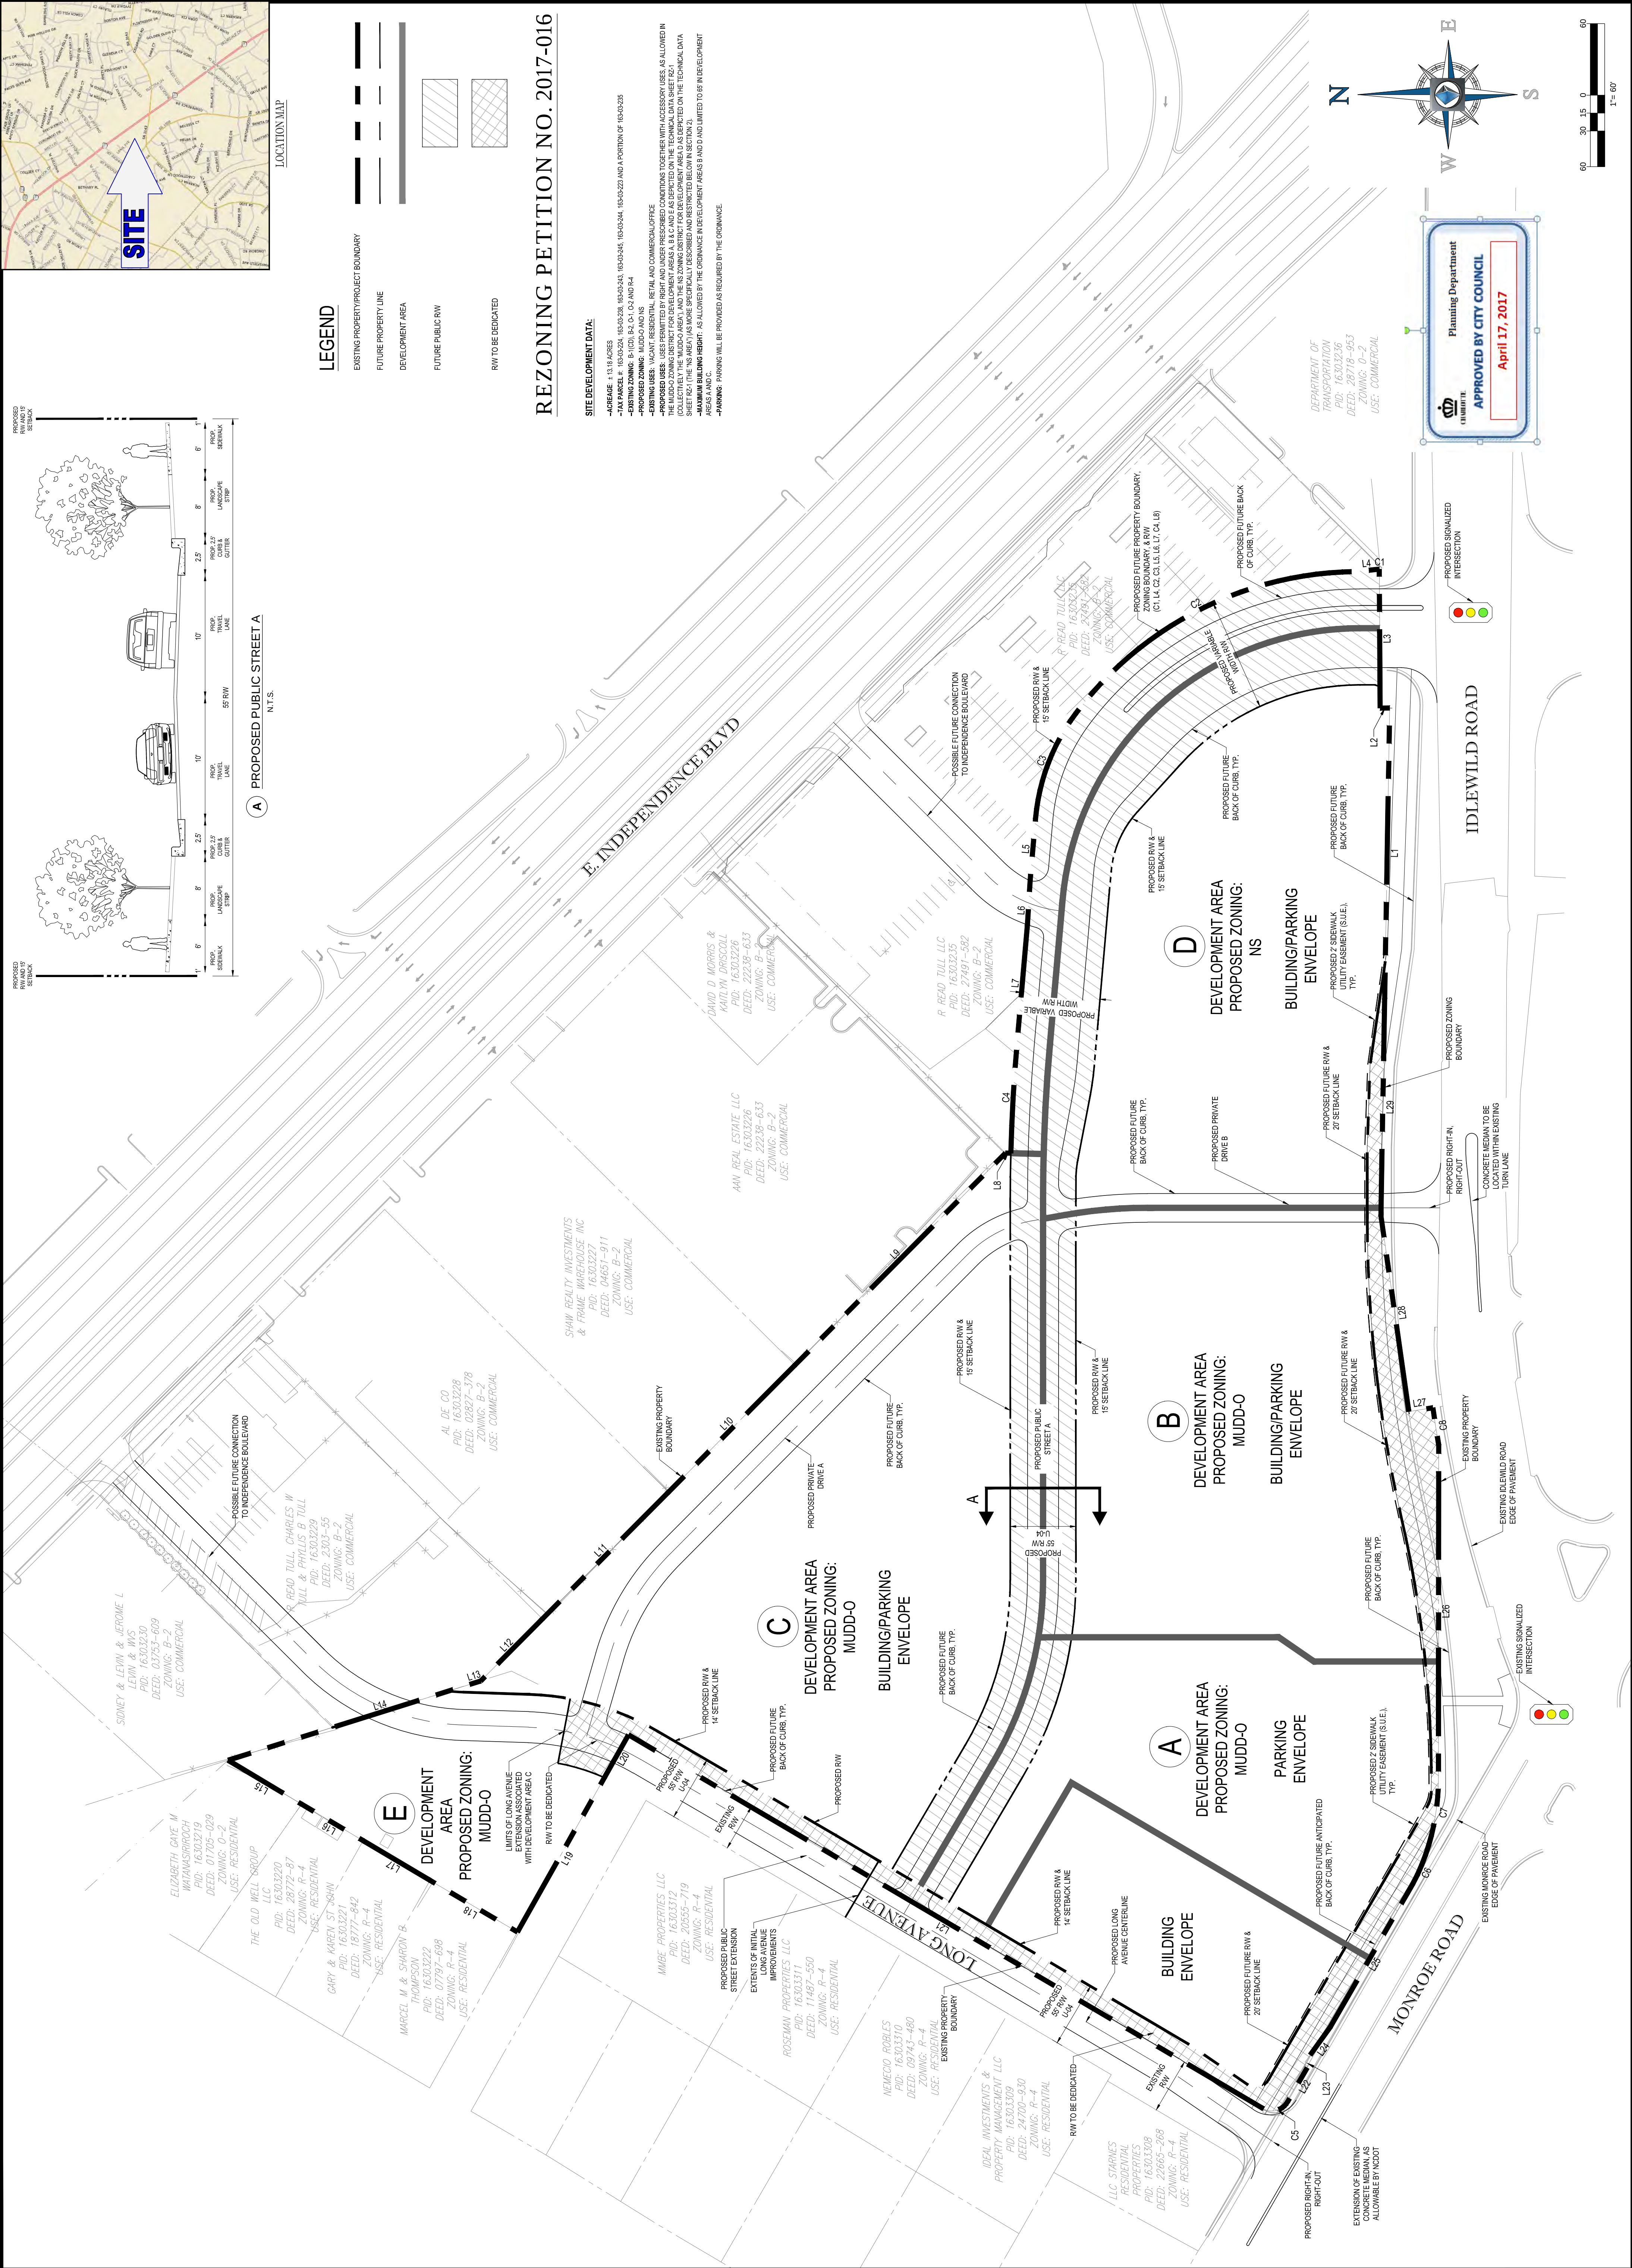

NOT APPROVED FOR CONSTRUCTION

PROJECT No.: NCC152096 PMK
 DRAWN BY: GPP
 CHECKED BY: 10/24/2016
 DATE: 1" = 60'
 SCALE: RZ

 **BOHLER**
ENGINEERING INC., PLLC
NCBELLS P.1132


**1927 S. TRYON STREET, SUITE 310
CHARLOTTE, NC 28203**
Phone: (980) 272-3400
Fax: (980) 272-3401
NC@BohlerEng.com

SHEET TITLE:
MUDD-O
ZONING AREA

SHEET NUMBER:
RZ-3

[illegible]

The logo for the City of Charlotte Planning Department is located in the bottom right corner. It features a crown icon above the text "CITY OF CHARLOTTE" and "PLANNING DEPARTMENT". Below this, a blue rectangular stamp reads "APPROVED BY CITY COUNCIL" and "April 17, 2017".

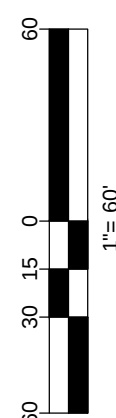

LEGEND



Plan
CITY OF CHANDLER
APPROVED BY CITY
April 17, 2018

An aerial photograph of a road intersection. A compass rose is overlaid on the image, with 'N' at the top, 'S' at the bottom, 'E' on the right, and 'W' on the left. A scale bar is located in the bottom right corner, with markings for 0, 15, 30, and 60. The road is a two-lane road with a dashed white line down the center. There are some trees and buildings visible in the background.



