



Q:\PROJECTS\2013\X13016.00 Sharon Towers Vilas Rezoning\DWGS\X130016-RZ_R4.dwg, Feb 14, 2014 - 12:48pm

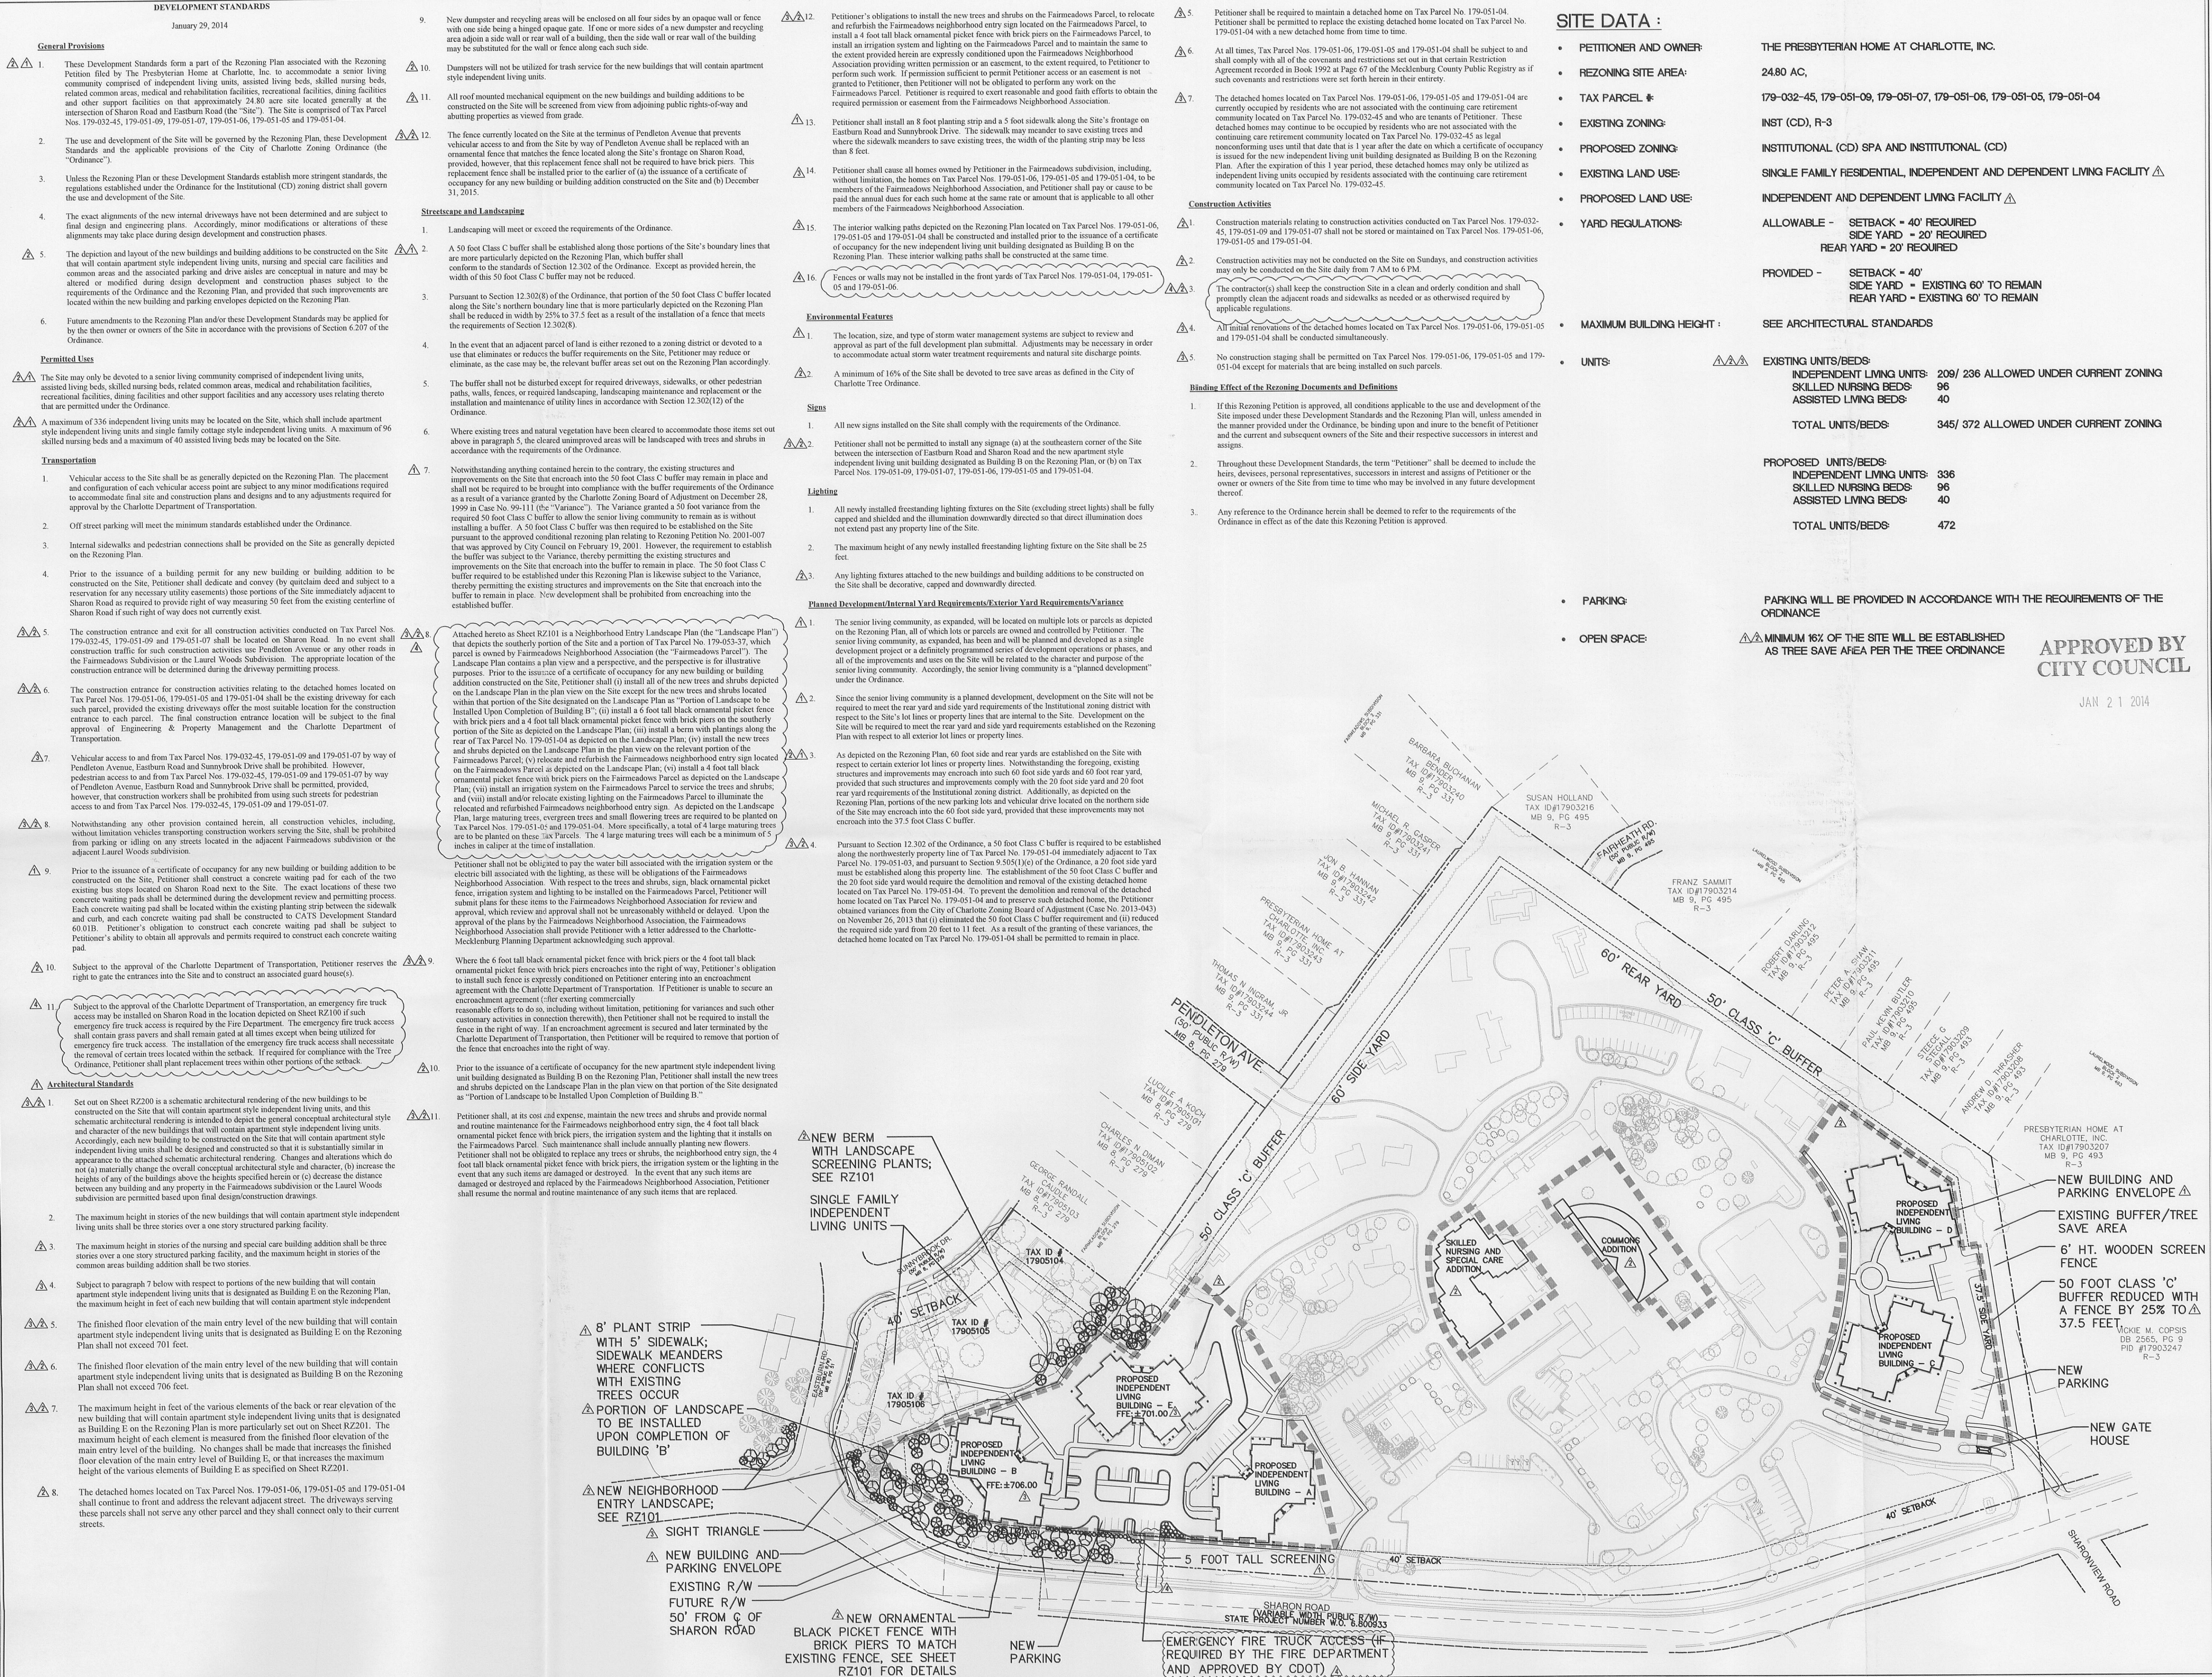

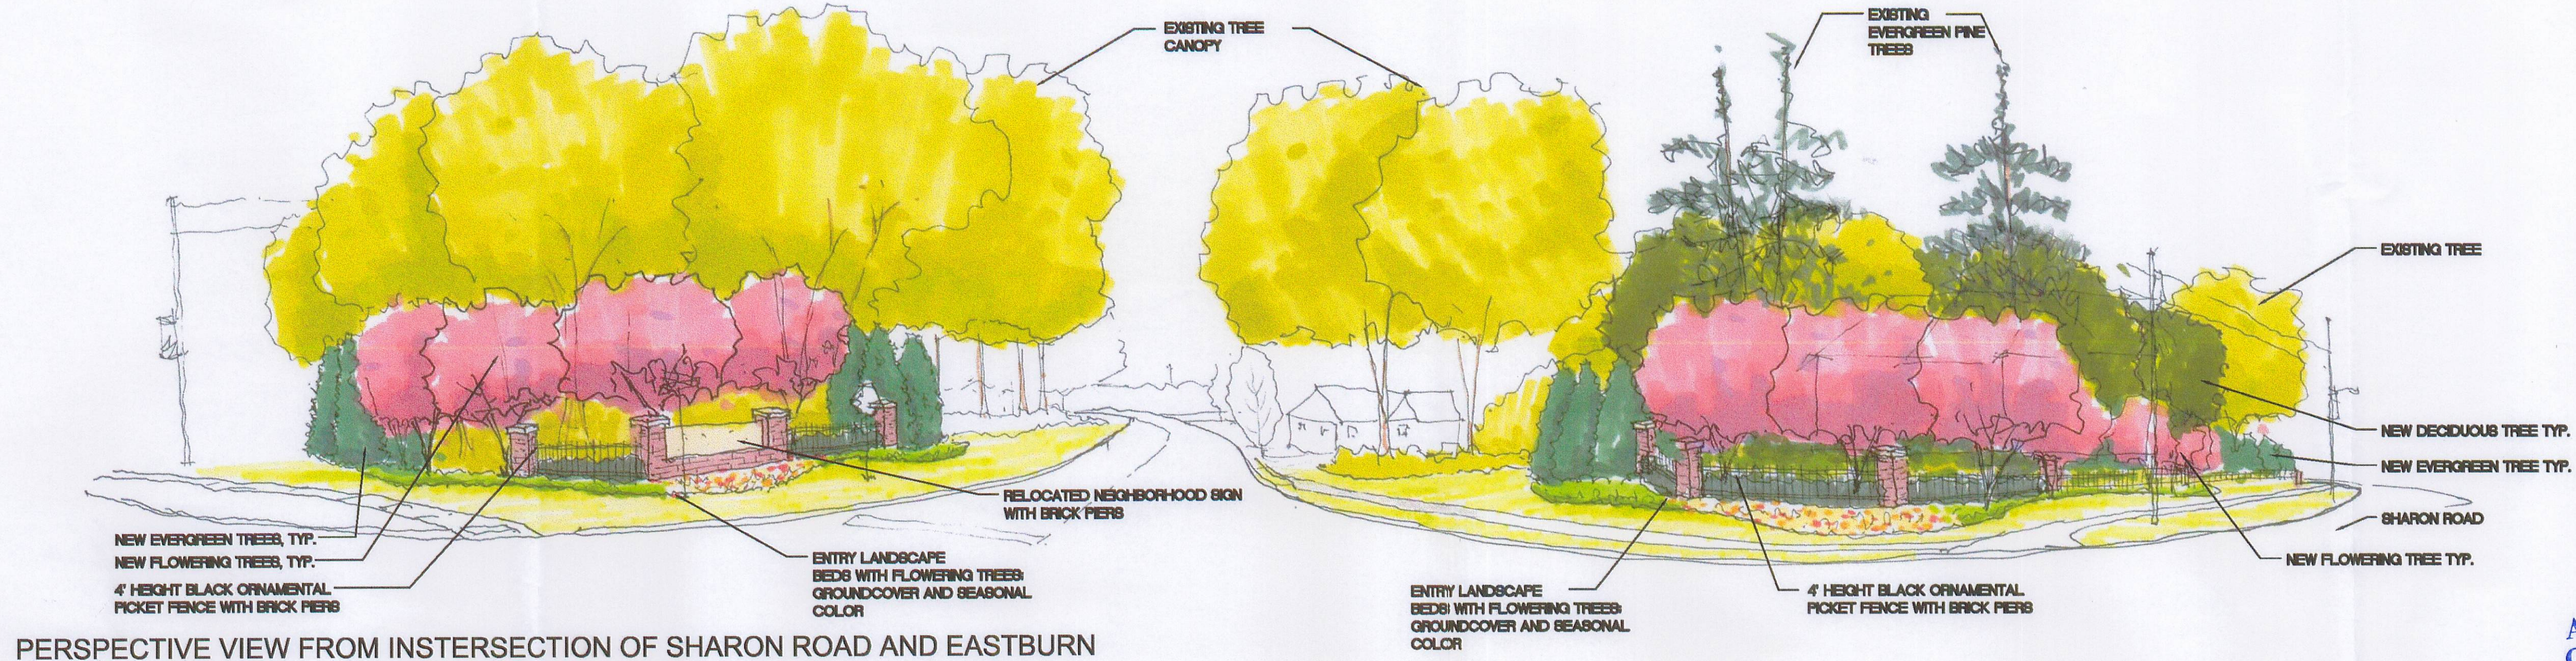

PERSPECTIVE VIEW FROM INTERSECTION OF SHARON ROAD AND EASTBURN

APPROVED BY
CITY COUNCIL

JAN 21 2014



PLAN VIEW



STEWART

200 S. COLLEGE ST., STE. 720
CHARLOTTE, NC 28202
704.334.7625

FIRM LICENSE # C-1051
www.stewartinc.com
PROJECT # X13016.00

Client:


Sharon Towers

Project:

Sharon Towers

5100 Sharon Road
Charlotte, NC
28210


Vicinity map:

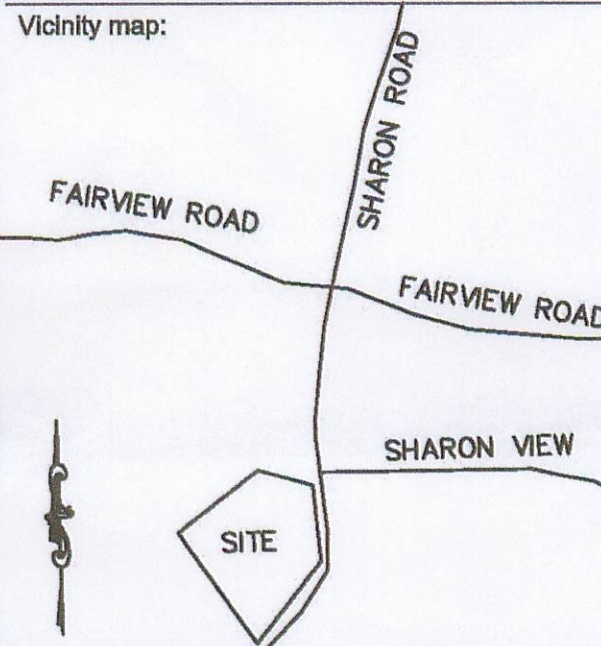

Seal:

Issued for:

No.	Date	Description

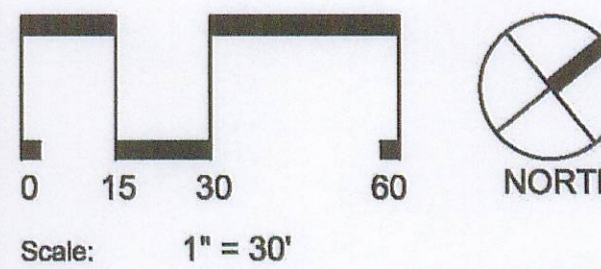

Title:

NEIGHBORHOOD
ENTRY
LANDSCAPE

Project number: X13016.00 Sheet:

Date: 11.15.2013

Drawn by:

Approved by:

RZ101



01 PROPOSED INDEPENDENT LIVING BUILDING
NOT TO SCALE

**Stewart & Connors
Architects, PLLC**

3731 Latrobe Drive
Charlotte, NC 28211
704.365.3941 phone
704.365.3942 fax

title:
Sharon Towers

location:
**5100 Sharon Road
Charlotte, NC
28210**

CONSTRUCTION DOCUMENTS

seals:

**APPROVED BY
CITY COUNCIL**

JAN 21 2014

© 2013 by
Stewart & Connors Architects, PLLC

sca project number: 22-01-600 date: 11-12-2013

drawn by: checked by:

revisions:
--
--
--


Sharon Towers
SCHEMATIC DESIGN
key plan


sheet name:

**PROPOSED
INDEPENDENT
LIVING BUILDING**


sheet number:

RZ200

2206200_RZ-200

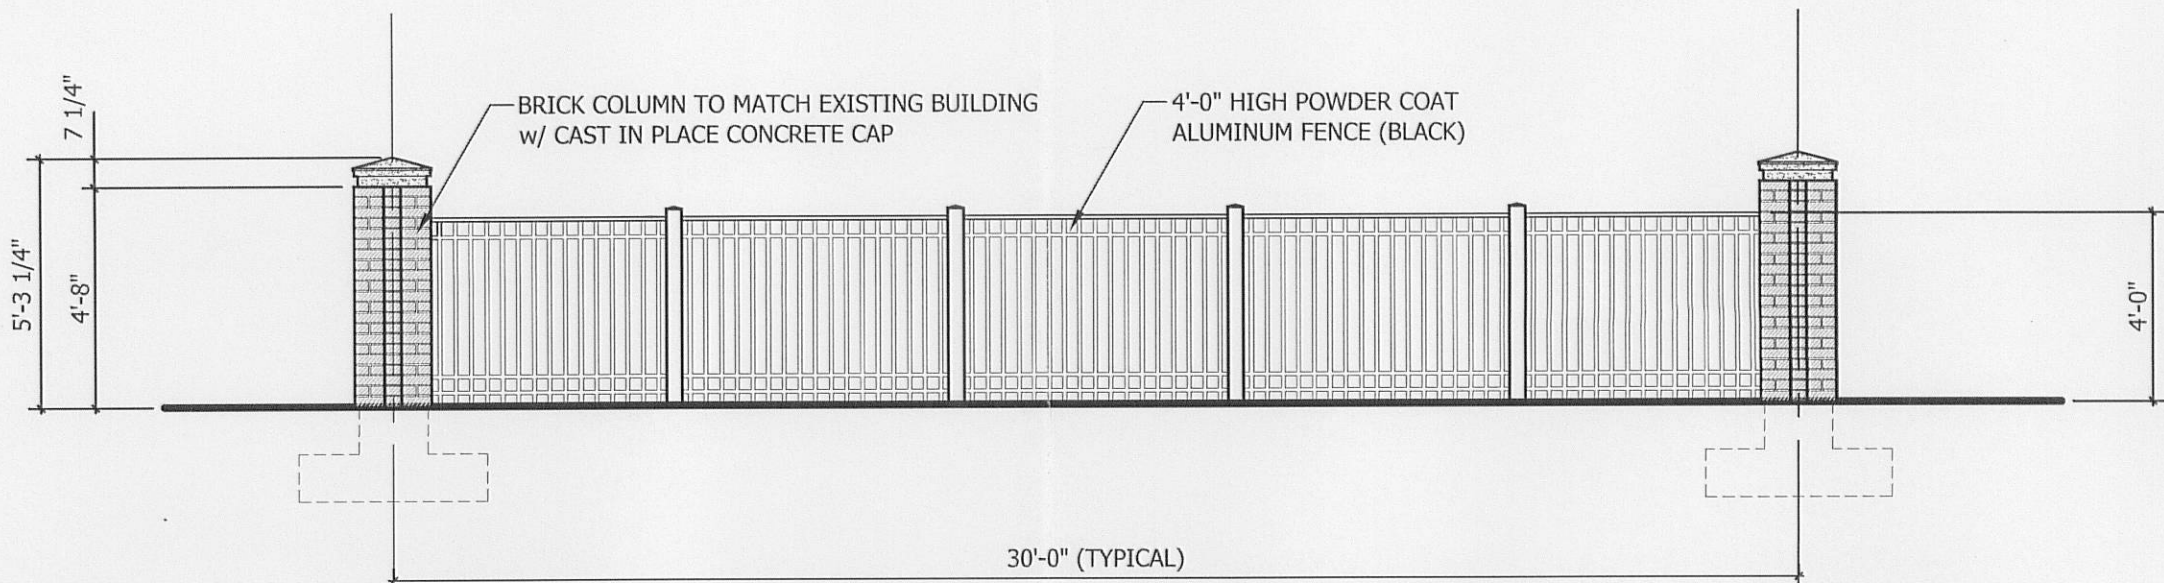

03 FENCE ELE VATION: TYPICAL 4'-0" HIGH SECTION
SCALE: 1/4" = 1'-0"

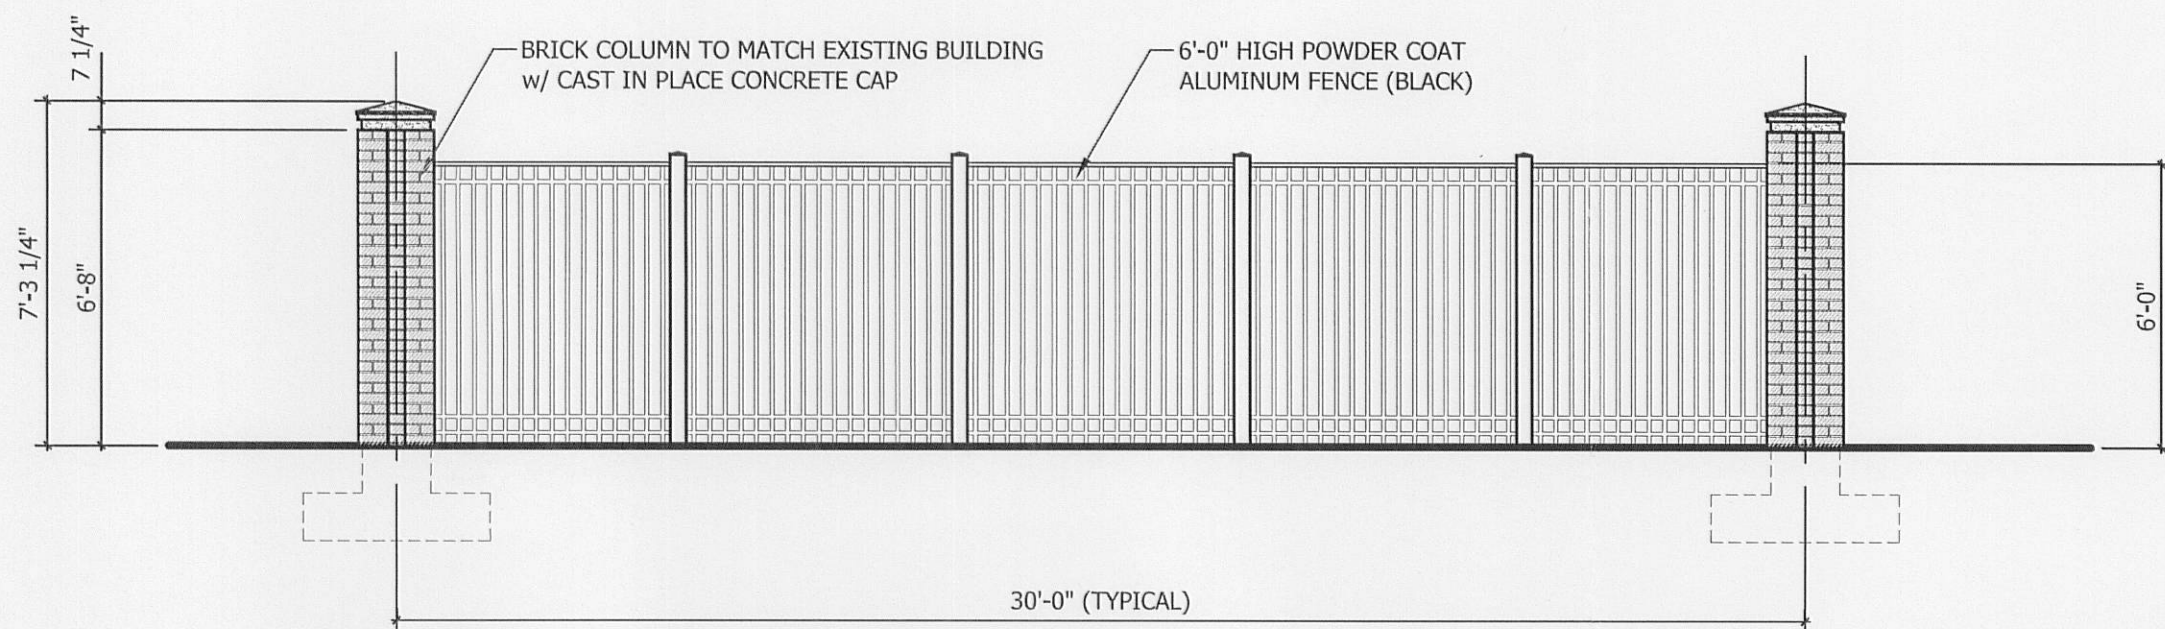

02 FENCE ELE VATION: TYPICAL 6'-0" HIGH SECTION
SCALE: 1/4" = 1'-0"



01 BACK ELEVATION: PROPOSED INDEPENDENT LIVING BUILDING (BUILDING "E" ONLY)
SCALE: 1/8" = 1'-0"