



The seal is circular with a double-lined border. The outer ring contains the text "NORTH CAROLINA" at the top and "DESIGN RESOURCE GROUP P.A." at the bottom, separated by two stars. The inner circle contains the text "CORPORATE SEAL", "C-95", "C-2165", and "NCBELS" stacked vertically.

REZONING DOCUMENTS

SCHEMATIC PLAN

25 0 25 50

SCALE: 1" = 50'




PROJECT #: 964-002
DRAWN BY: LSD
CHECKED BY: TH

APRIL 11, 2022

REVISIONS:

1. 05/16.22 ADDED S.U.E. AT MULTI-USE PATH
2. 05/26.22 ADDED POCKET PARK

RZ2.00

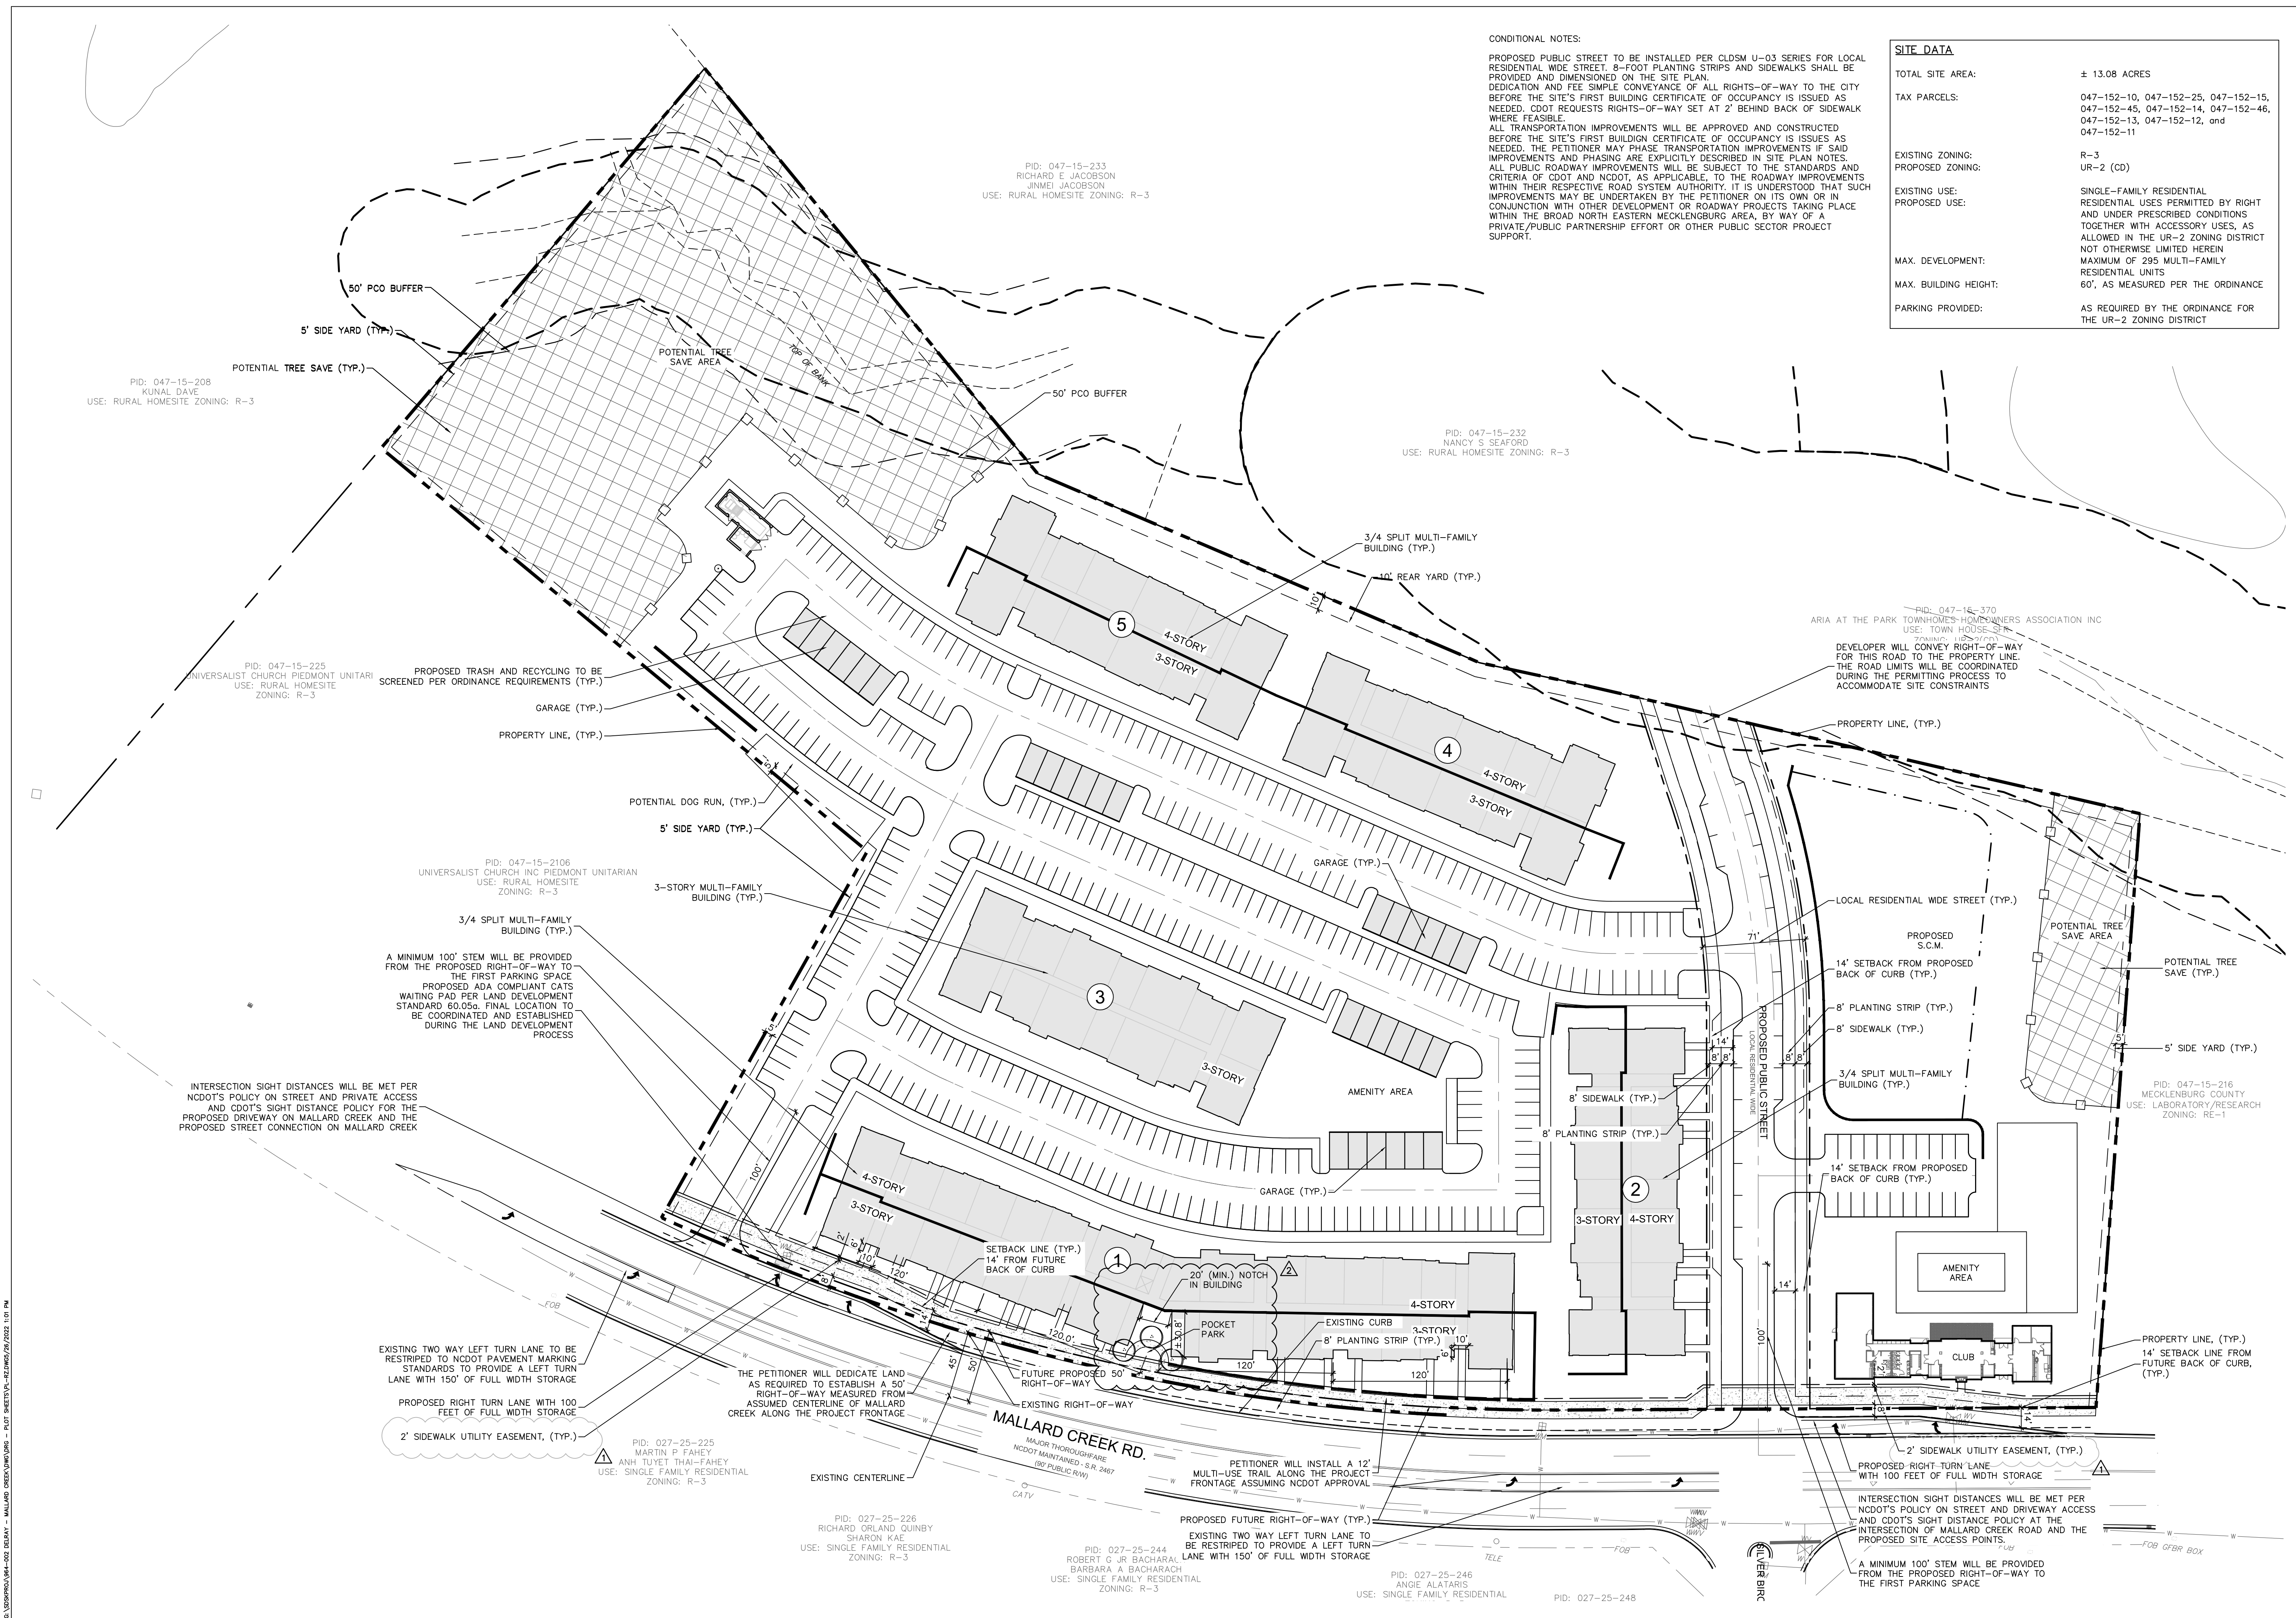

Copyright © 2022 Design Resource Group, PA This plan or drawing and any accompanying documents or calculations are the property of Design Resource Group, PA; and are intended solely for the use of the recipient noted. No third party use or modification is permitted without written authorization.