


REZONING TO ALLOW FOR COMMERCIAL USE
1423 KENNON ST.
CHARLOTTE, NORTH CAROLINA 28205

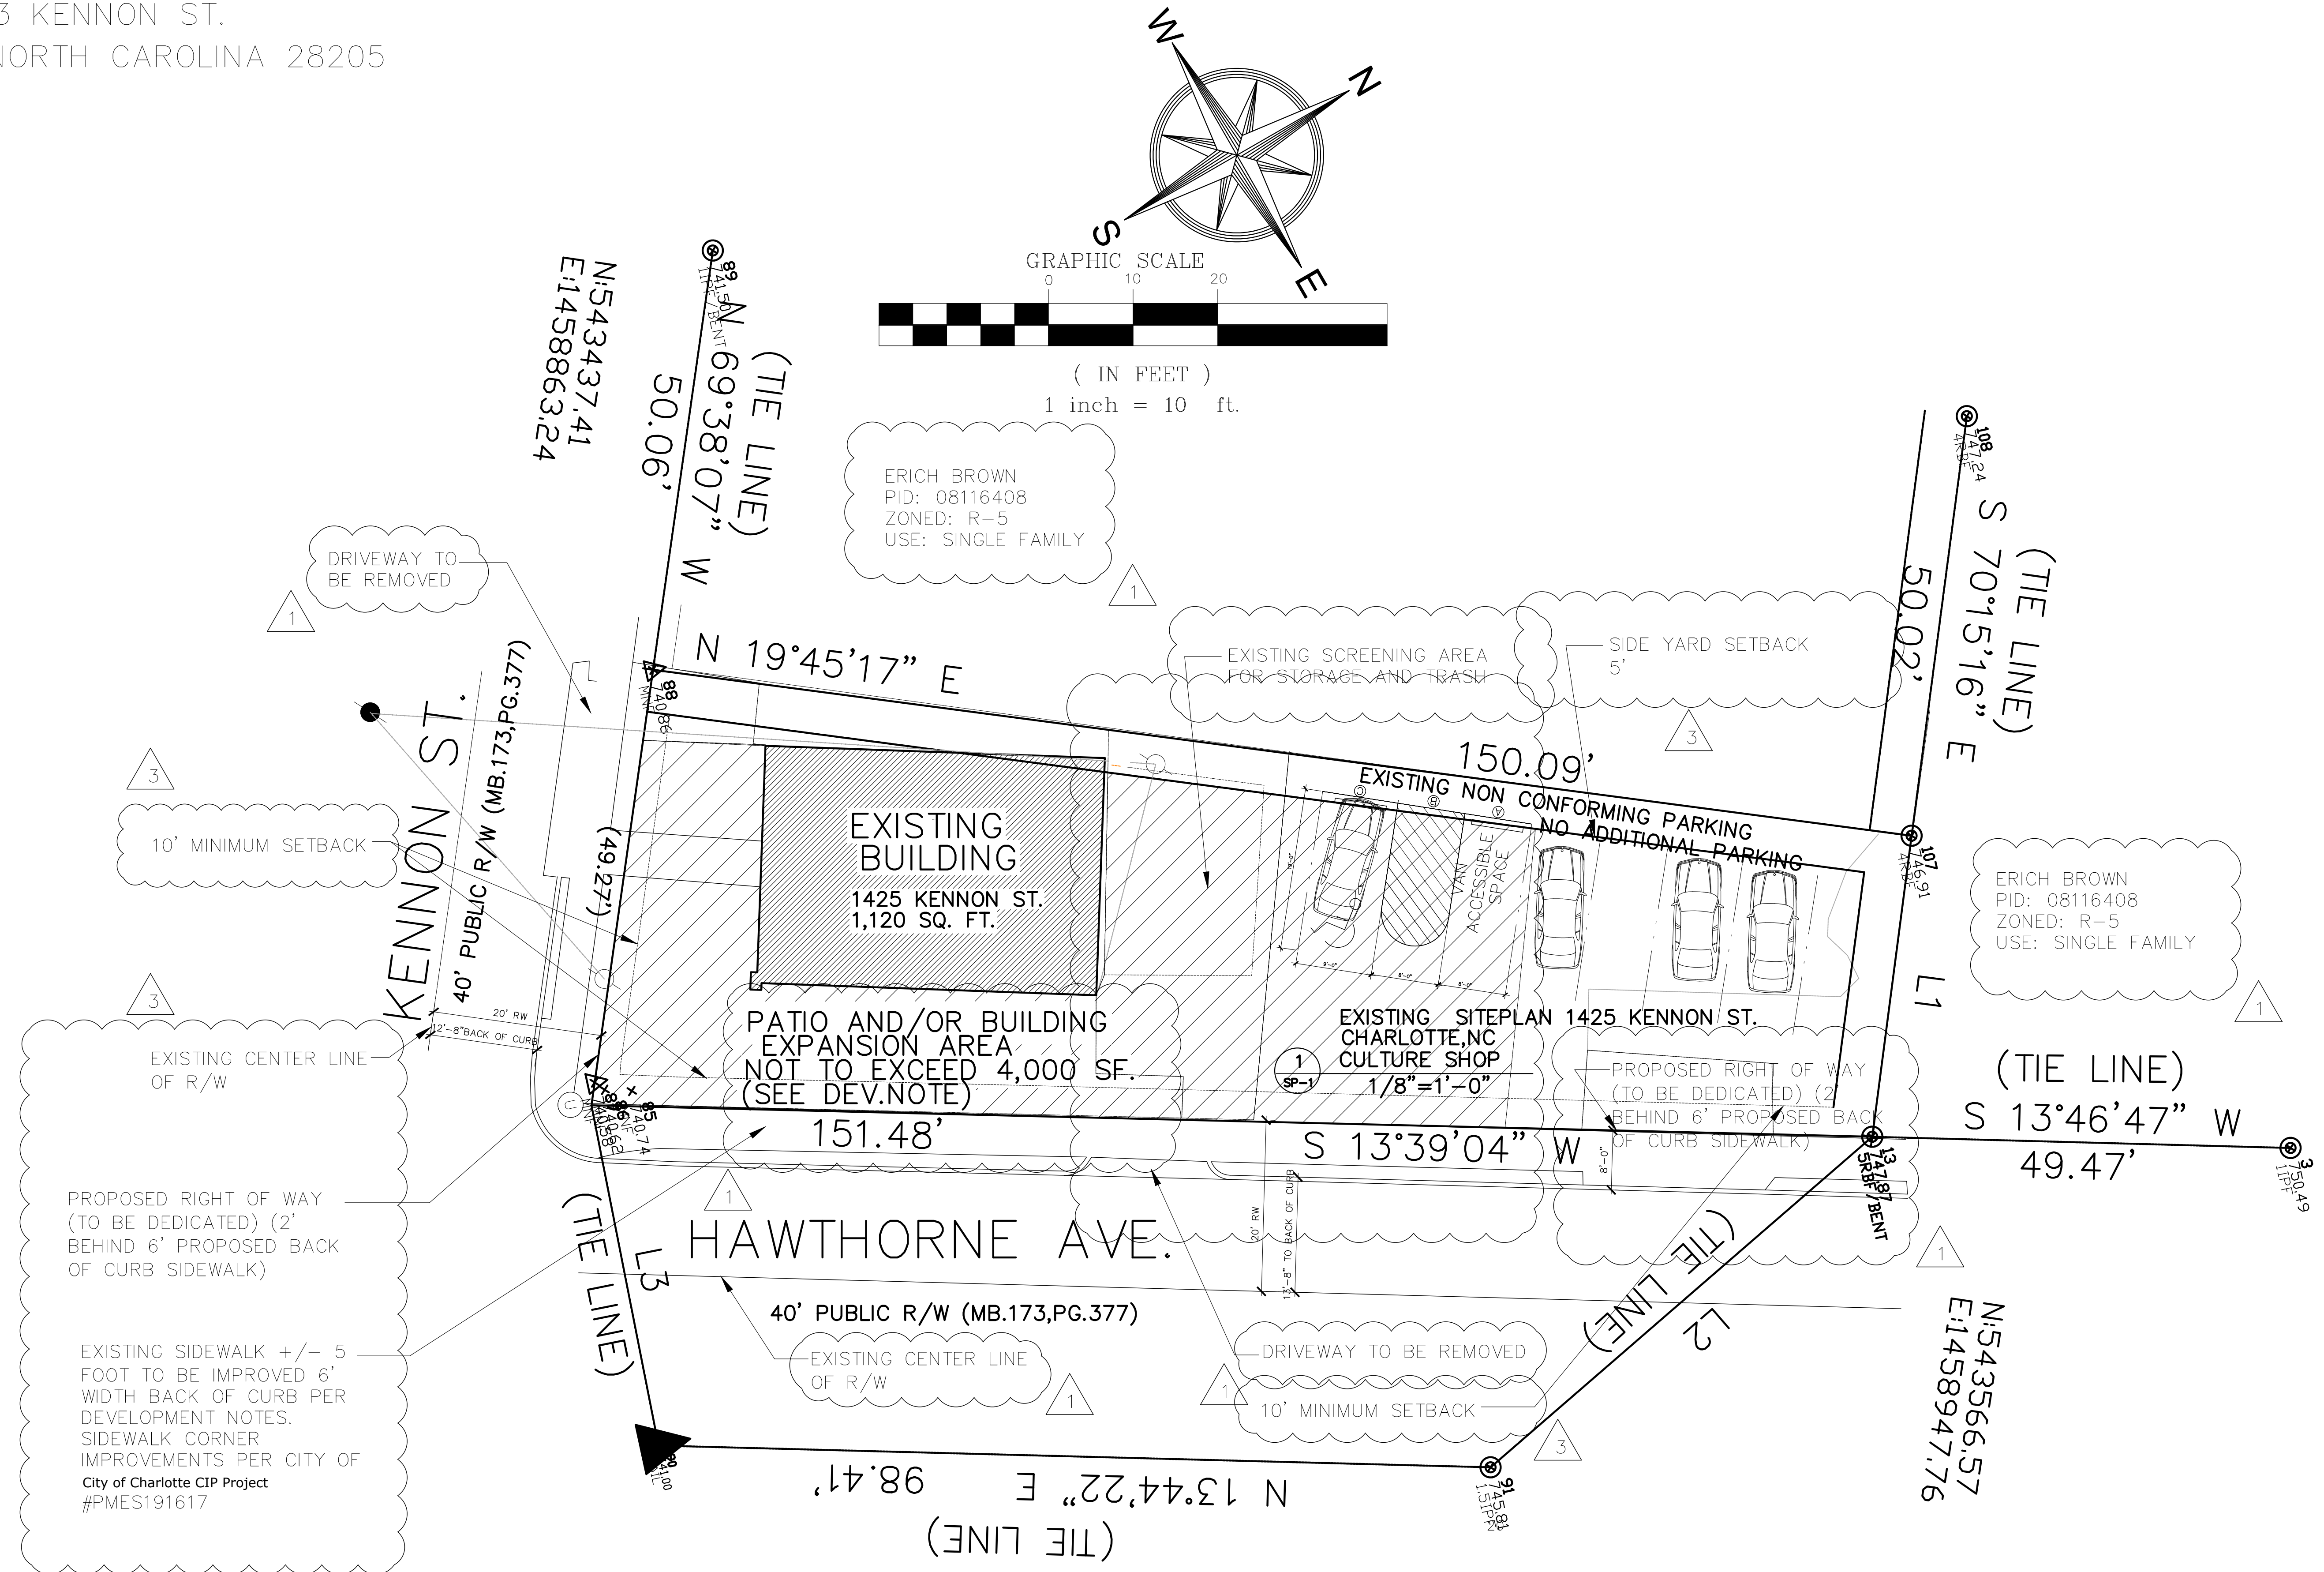

CHARLOTTE, NORTH CAROLINA 28205

- 
- A triangle with the number 1 inside it.



- 1

3

- 3

- 
- A triangle with the number 1 inside.

A triangle with the number 1 inside it.

A. IF THIS REZONING PETITION IS APPROVED, ALL CONDITIONS APPLICABLE TO THE DEVELOPMENT OF THE SITE IMPOSED UNDER THE REZONING PLAN WILL, UNLESS AMENDED IN THE MANNER PROVIDED UNDER THE ORDINANCE, BE BINDING UPON AND INURE TO THE BENEFIT OF THE PETITIONER AND SUBSEQUENT OWNERS OF THE SITE AND THEIR RESPECTIVE HEIRS, DEVISEES, PERSONAL REPRESENTATIVES, SUCCESSORS IN INTEREST OR ASSIGNS.