



UNIVERSITY PLACE TOWN CENTER

THE HAHN COMPANY

(AS AGENT FOR U.P.M.I.)

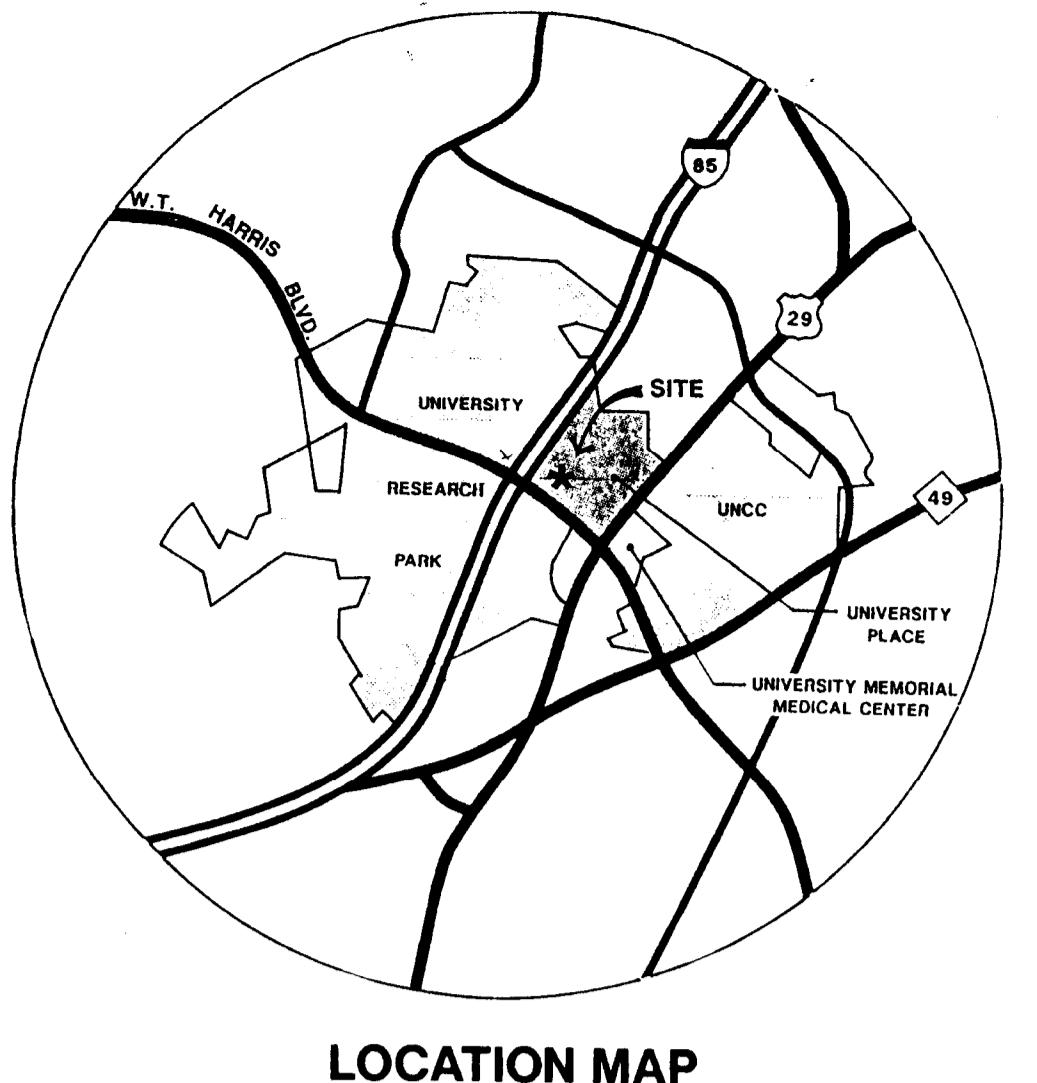

LOCATION MAP

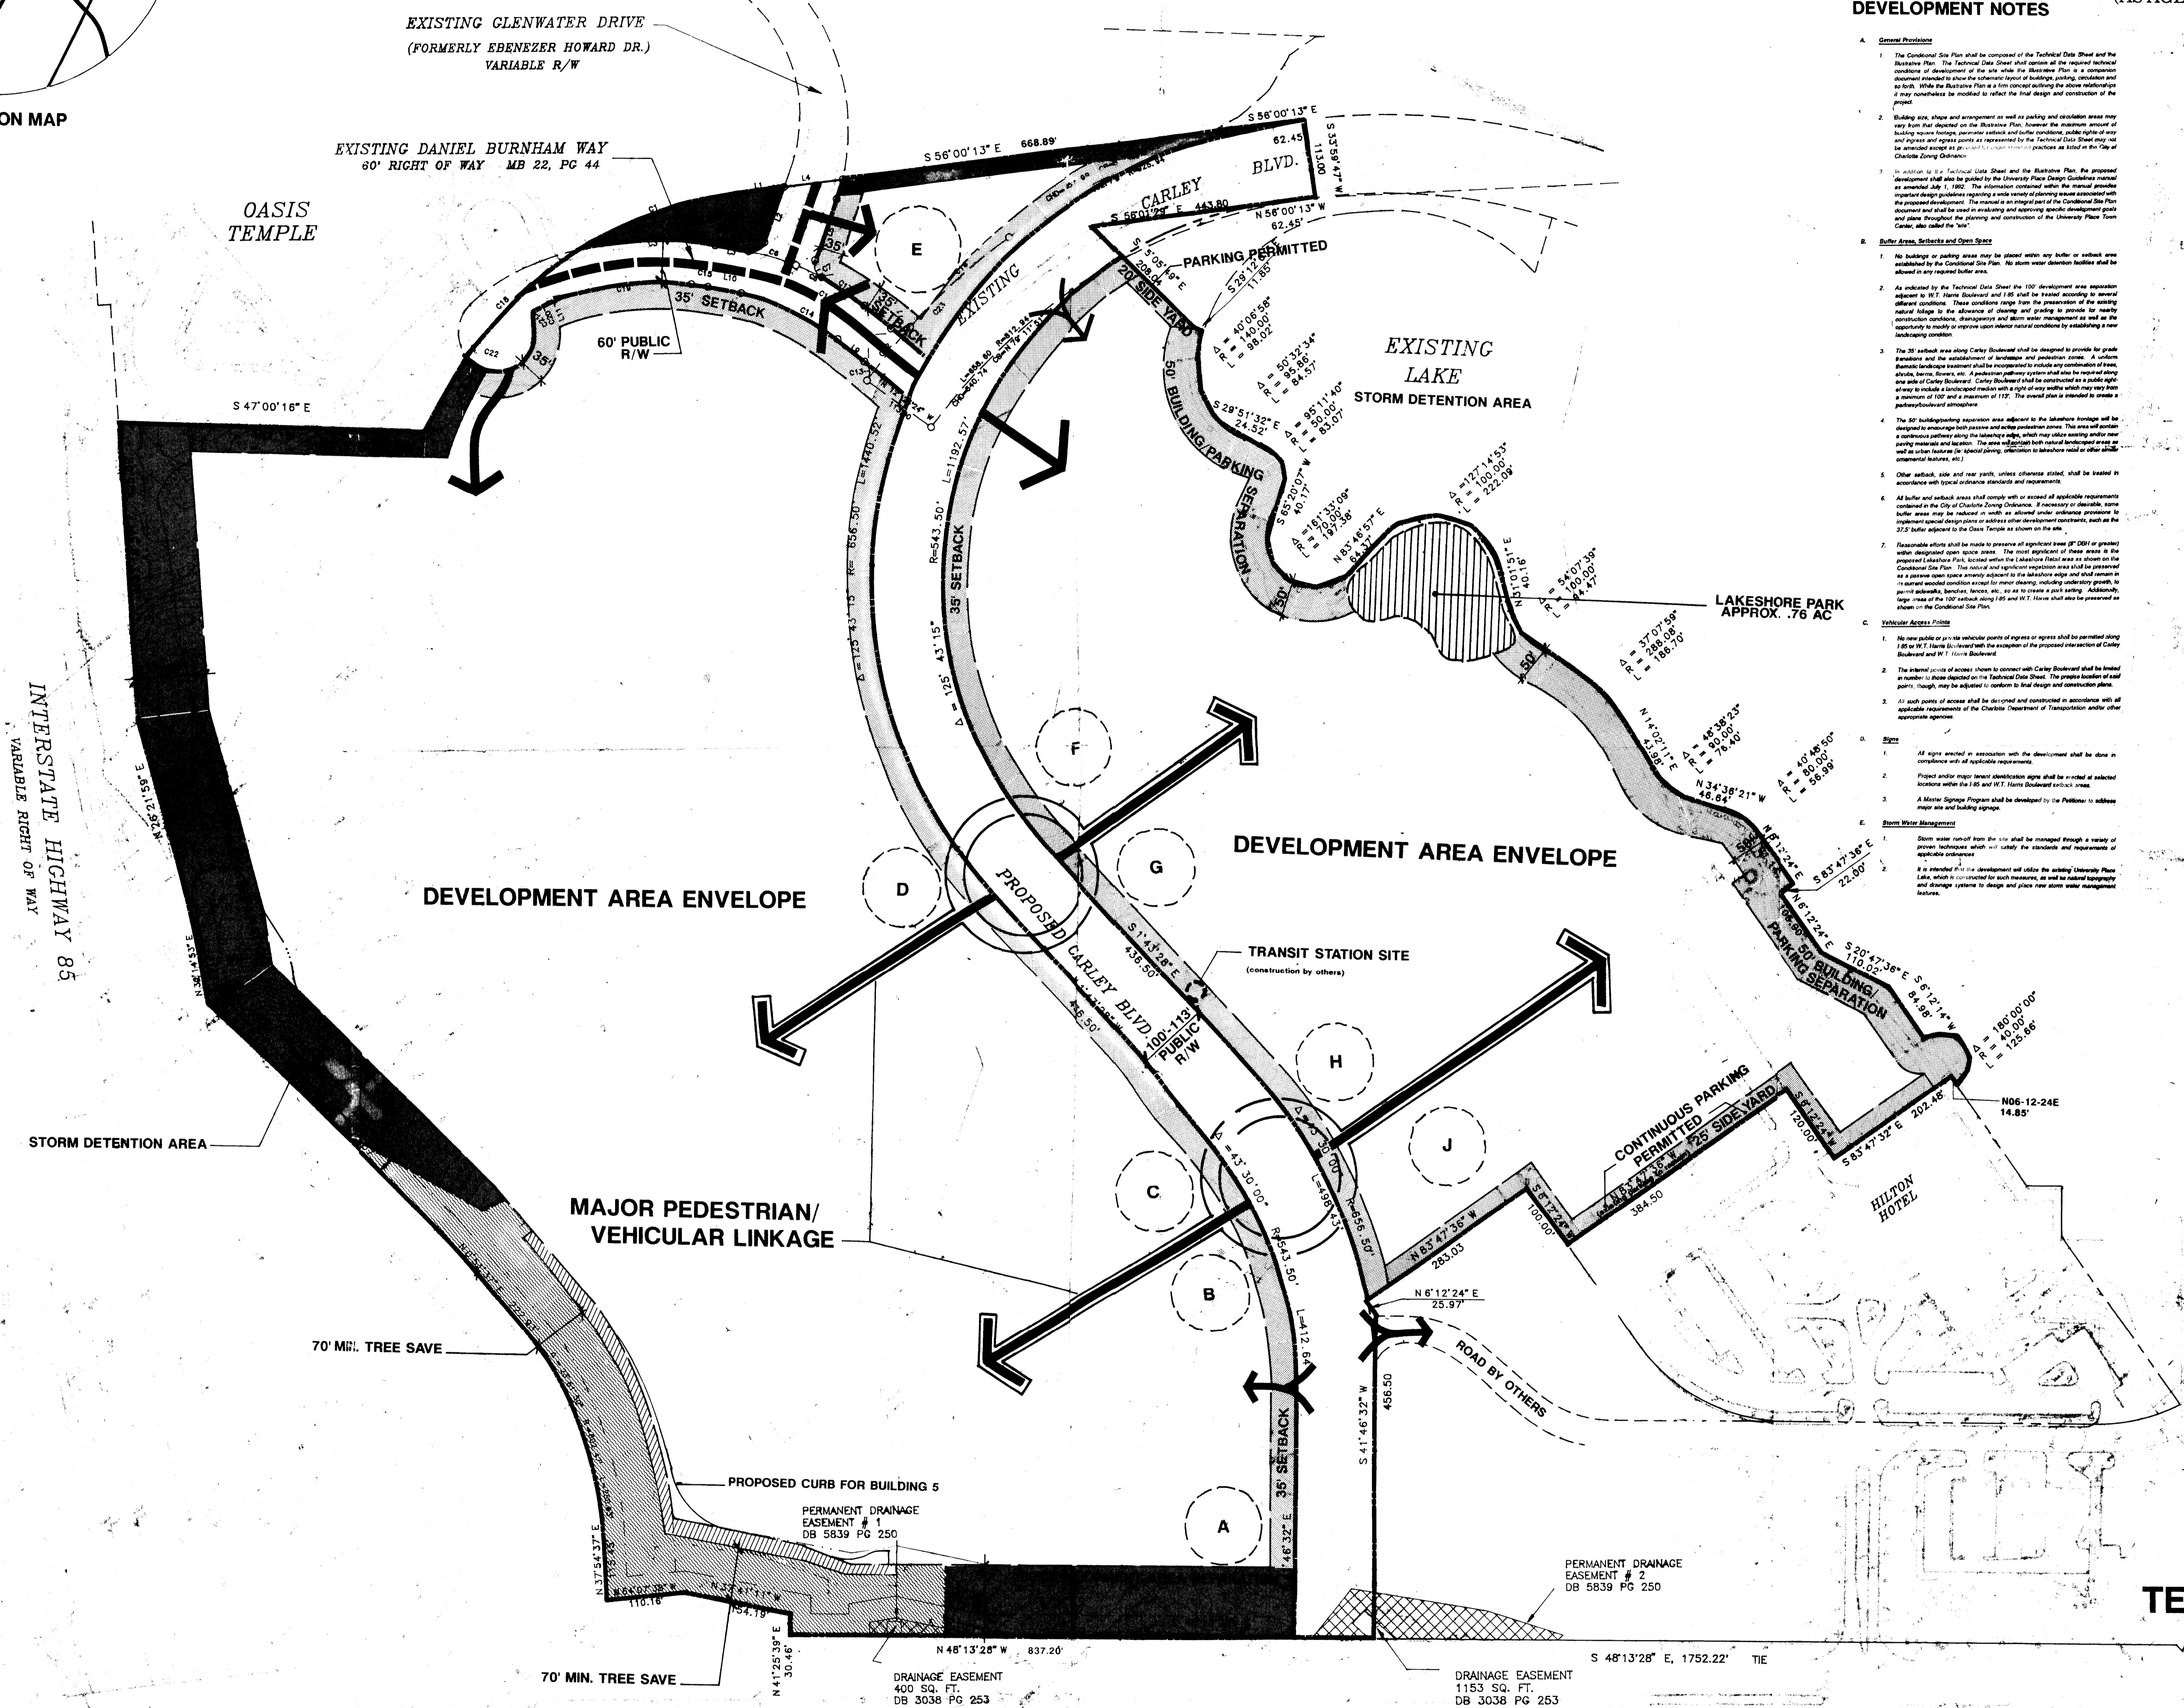


BOUNDARY TABLE

CURVE	ARC	RADIUS	CHORD LENGTH	CHORD BEARING
C1	217.15	556.50	225.36	S 56° 00' 13" E N 56° 00' 13" E
C18	274.00	556.50	222.49	

LINe	BEARING	DISTANCE
L1	S 56° 00' 13" E	69.65
L4	S 56° 00' 13" E	84.02

DEVELOPMENT SUMMARY

Total Site Area: 77.7 Ac.
 Existing Zoning: B-1,S.C.D.
 Proposed Zoning: CC(CD)
 Proposed Use: Retail Shopping (and Office)
 Total Proposed Building Area: 700,000 SF (Retail)
 240,000 SF (Office)
 940,000 SF Total

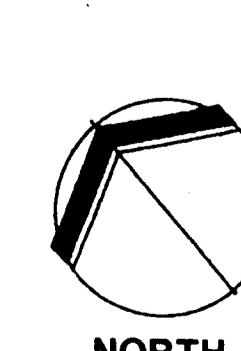

PROJECT NO. 91608-1
 REVISION 10-15-92
 3-5-93

JULY 22, 1992

MAR 19 1993

CONSULTING CIVIL ENGINEERS

ROBERT G. YOUNG, INC.
 PLANNING CONSULTANT
 704/334-9157

SCPA ARCHITECTURE AND PLANNING

SAN DIEGO-SAN FRANCISCO
 156 HOTEL CIRCLE, SAN DIEGO, CALIFORNIA 92108
 (619) 297-0131 • PO BOX 33326 (92103) • FAX (619) 294-9534

Land Design Inc.
 APPROVED BY CITY COUNCIL DATE: February 15, 1993
 92-64
 CONSULTING CIVIL ENGINEERS
 1701 East Boulevard, Charlotte, NC 28202
 919/349-7784
 919/349-6127
 225 Hillsborough Street, Raleigh, NC

PALLER - ROBERTS ENGINEERING, INC.
 CONSULTING CIVIL ENGINEERS
 5701 Slauson Avenue, Suite 200
 Culver City, California 90230 Phone (310) 641-1853