
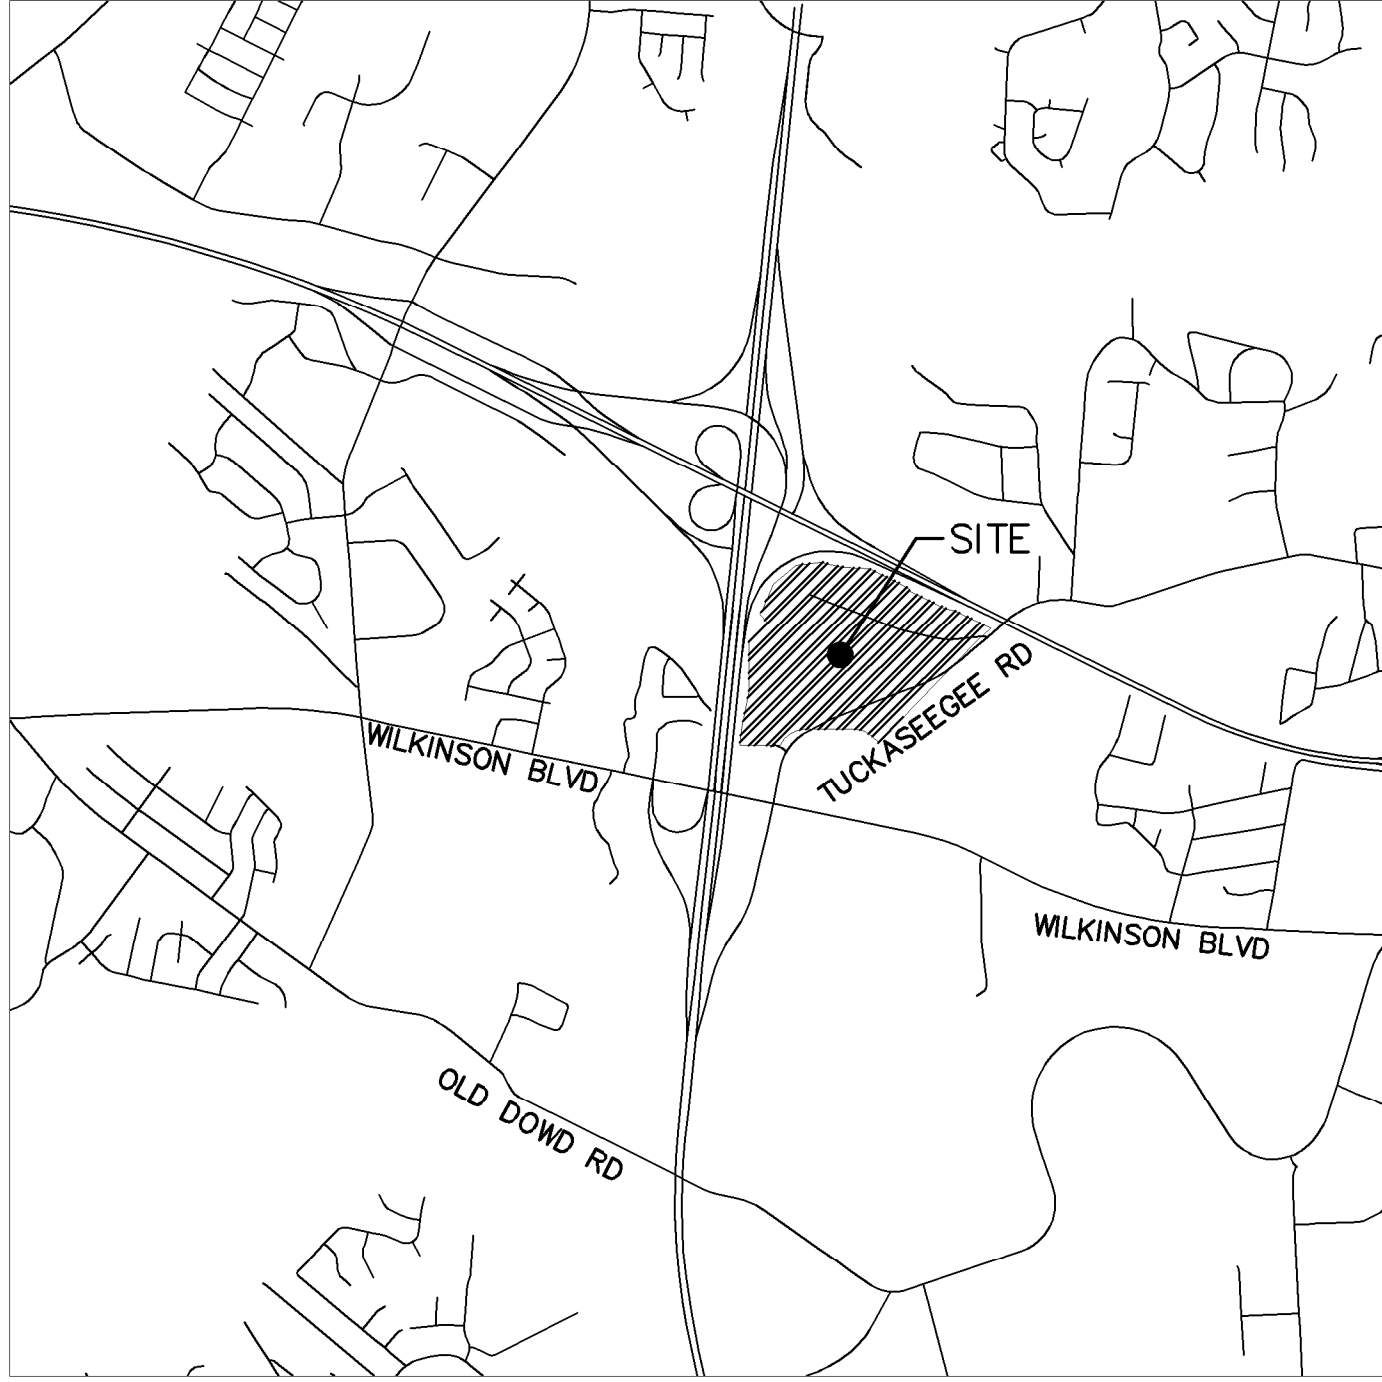


Plotted By: Publicover, McKenzie Sheet Set Name: Layout1/Layout11 April 16, 2018 03:41:45pm I:\CHL\PRJ\019854_Serials\001_Quattro\02 - DWG\00 REZONING\021 - TECHNICAL DATA SHEET.dwg



This document, together with the concepts and designs presented herein, as an integral part of service, is intended only for the specific purpose and client for which it was prepared. Reuse of and improper reliance on this document without written authorization and adaptation by Kimley-Horn and Associates, Inc. shall be without liability to Kimley-Horn and Associates, Inc.

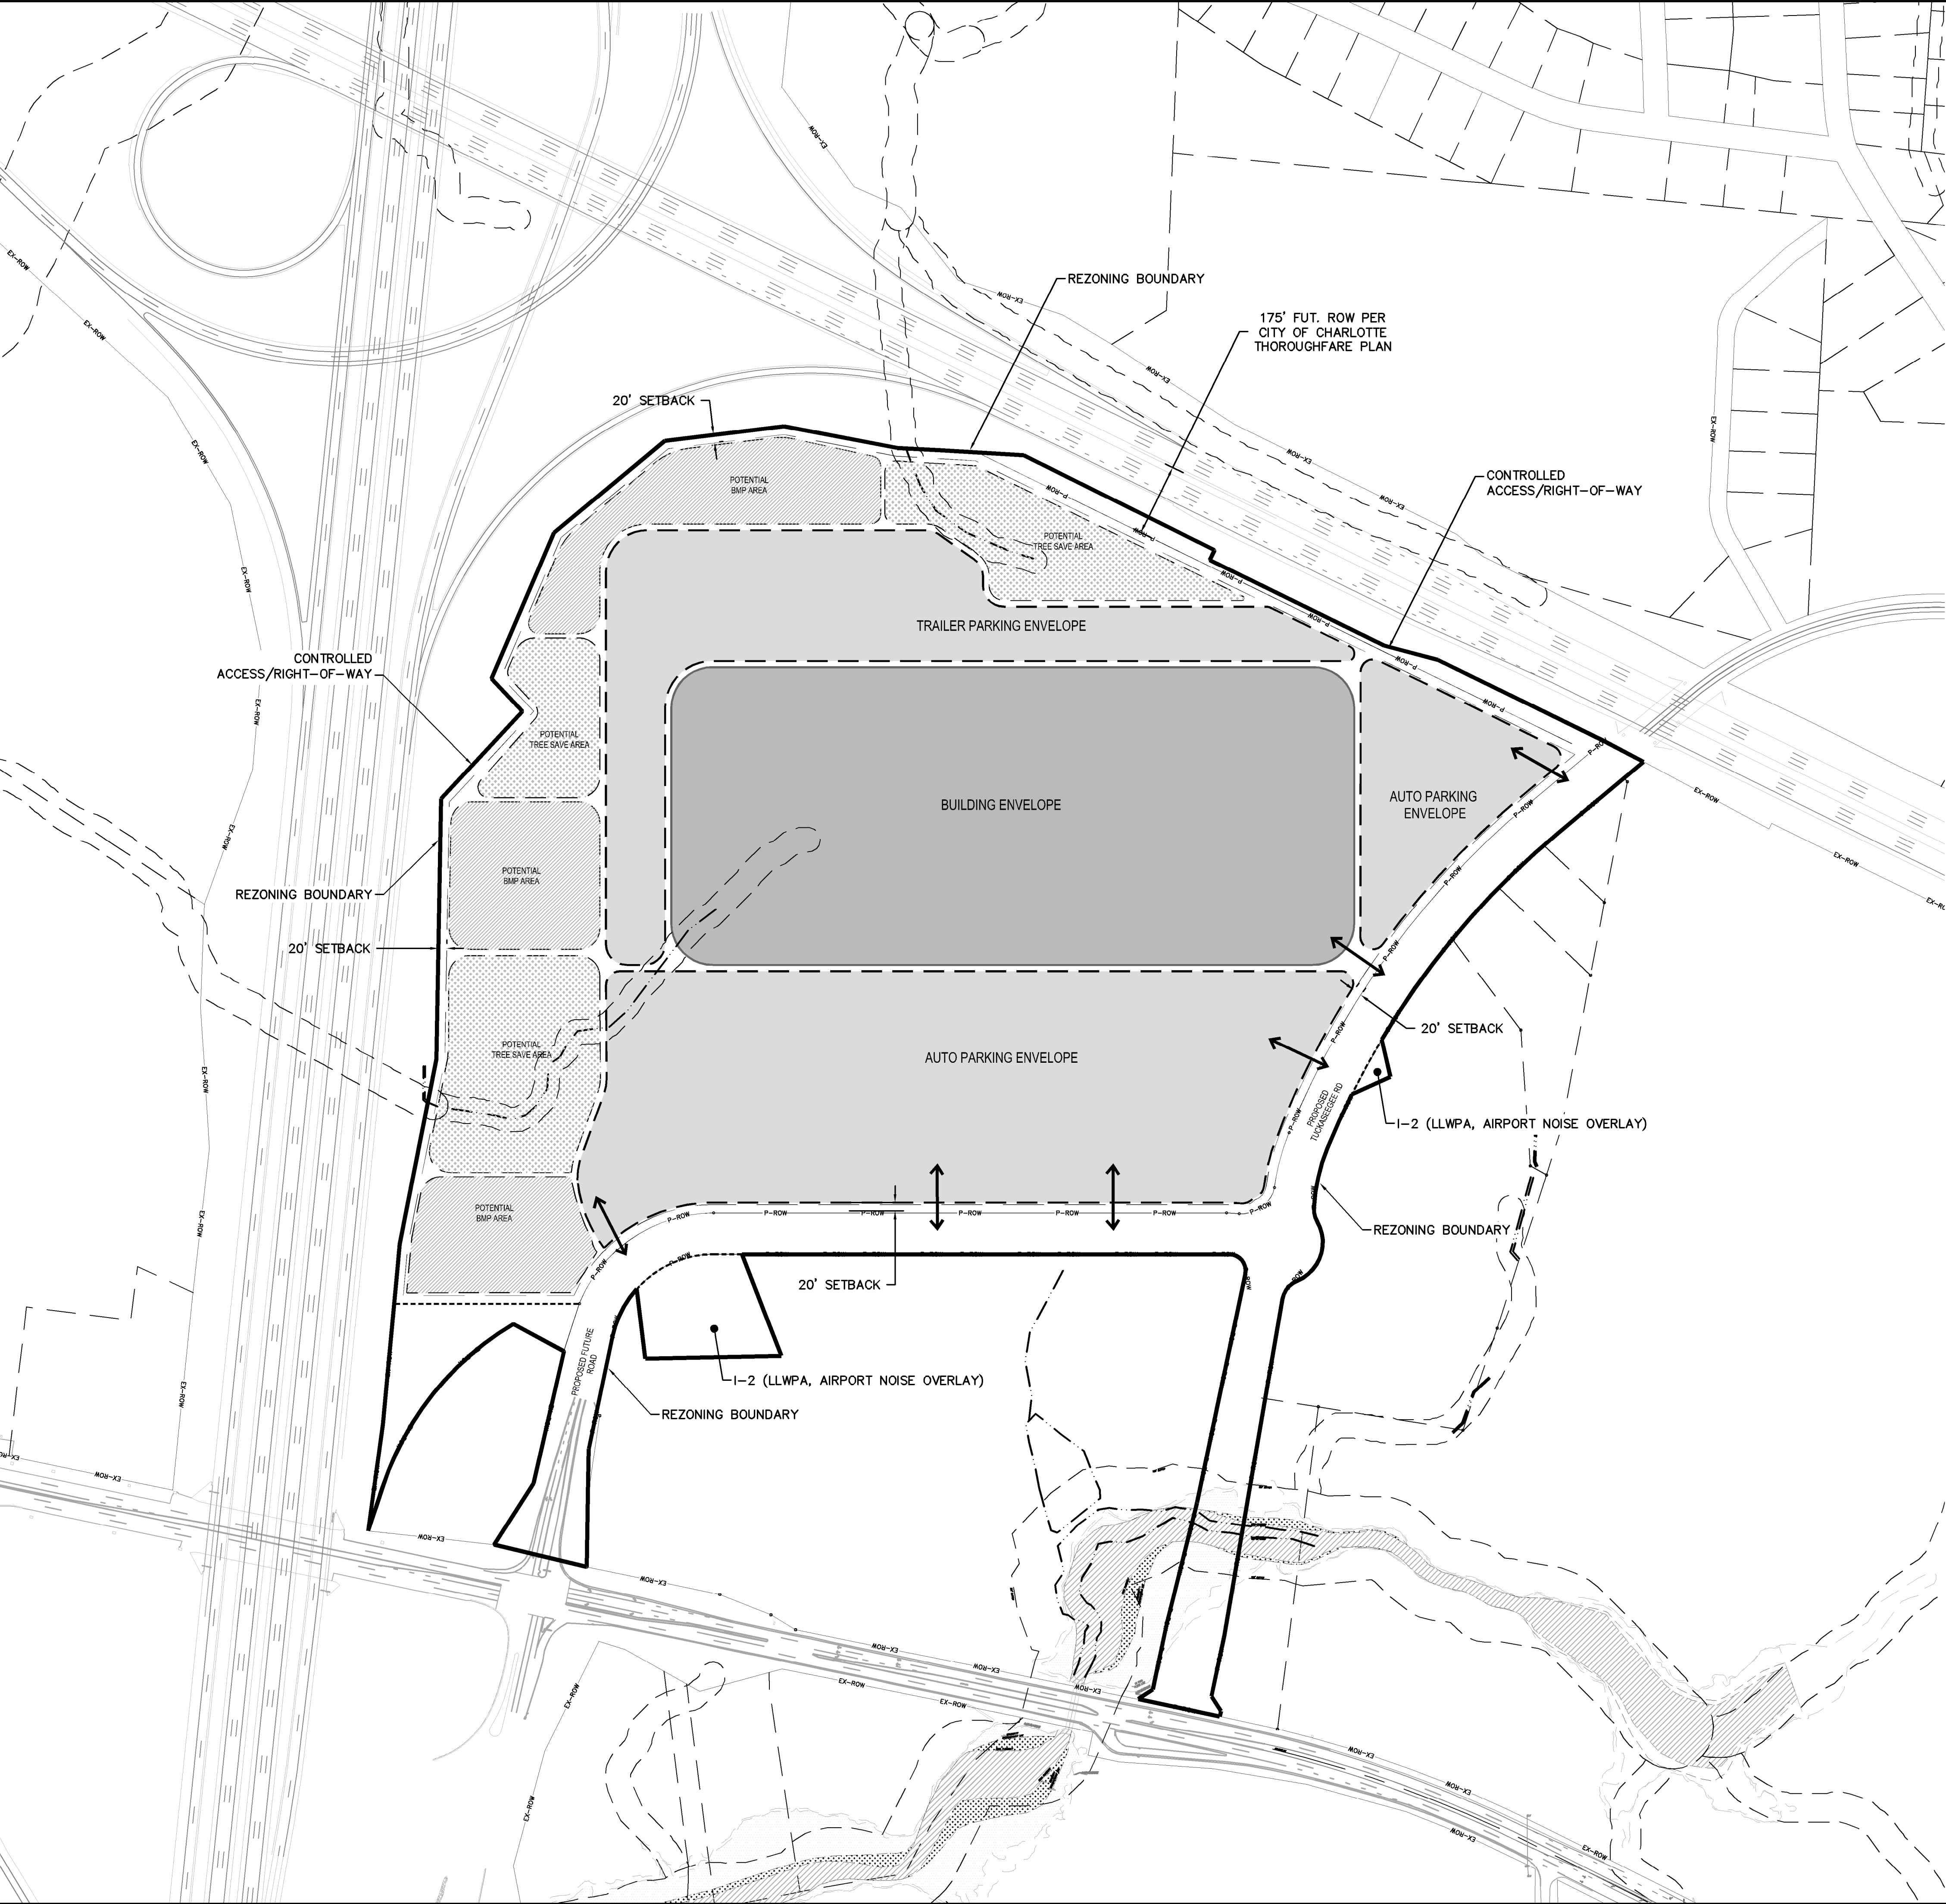

LEGEND	
	REZONING BOUNDARY
	EXISTING PARCELS
	SETBACK
	POTENTIAL JURISDICTIONAL STREAM
	EXISTING POST CONSTRUCTION BUFFER
	EXISTING RIGHT-OF-WAY
	PROPOSED RIGHT-OF-WAY
	POTENTIAL PARKING ENVELOPE
	POTENTIAL BUILDING ENVELOPE
	POTENTIAL TREE SAVE AREA
	POTENTIAL BMP AREA
	POTENTIAL FULL MOVEMENT ACCESS POINTS

SITE DEVELOPMENT DATA:

ACREAGE: ± 108.0 ACRES
TAX PARCEL #S: 055-381-04, 055-381-05, 055-381-09, 055-381-10, 055-381-13, 055-381-15, 055-381-16, 055-381-30, 055-381-32, 055-381-33, 055-381-34, 055-381-46, 055-382-02, 055-382-03, 055-382-05, 055-382-06, 055-382-07, 055-382-08, 055-382-09, 055-382-10, 055-531-01, 055-381-08, 055-381-11, 055-381-14, 055-381-18, 055-381-24, 055-381-25, 055-381-29, 055-381-35, 055-381-44, 055-381-47, 055-381-53, 055-382-01, 055-382-04, 055-382-11, 055-382-13, 055-382-14, 055-381-01, 055-381-03, 055-381-26, 055-371-12, 055-371-05, AND A PORTION OF PARCELS 055-371-11, 055-371-10, 055-371-09, 055-371-07, 055-371-04, 055-371-18, 055-371-17, 055-371-03, 055-371-02, AND 055-371-01
EXISTING ZONING: B-2, I-2, R-3, AND R-MH LLWPA & AIRPORT NOISE OVERLAY
PROPOSED ZONING: I-2(CD) LLWPA AIRPORT NOISE OVERLAY AND I-2 LLWPA AND AIRPORT NOISE OVERLAY FOR A PORTION OF 055-371-12 AND A PORTION OF 055-371-05
EXISTING USES: VACANT AND RESIDENTIAL
PROPOSED USES: WAREHOUSING, WAREHOUSE/DISTRIBUTION, MANUFACTURING, OFFICE AND OTHER INDUSTRIAL USES ALLOWED BY RIGHT AND UNDER PRESCRIBED CONDITIONS IN THE I-2 ZONING DISTRICT TOGETHER WITH ACCESSORY USES PERMITTED IN I-2 DISTRICT (AS MORE SPECIFICALLY DESCRIBED IN THE DEVELOPMENT STANDARDS BELOW).
MAXIMUM GROSS SQUARE FEET OF DEVELOPMENT: UP TO 2.4 MILLION SQUARE FEET OF GROSS FLOOR AREA OF USES ALLOWED BY RIGHT AND UNDER PRESCRIBED CONDITIONS IN THE I-2 ZONING DISTRICT TOGETHER WITH ACCESSORY USES PERMITTED IN I-2 DISTRICT (AS MORE SPECIFICALLY DESCRIBED IN THE DEVELOPMENT STANDARDS BELOW).
MAXIMUM BUILDING HEIGHT: AS ALLOWED AND REQUIRED BY THE ORDINANCE.
PARKING: AS REQUIRED BY THE ORDINANCE FOR THE PROPOSED USES.

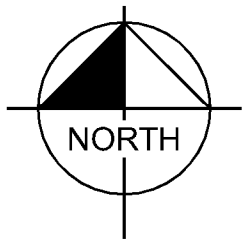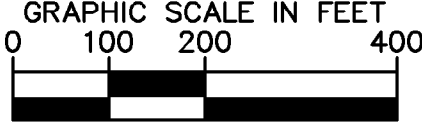

PROJECT QUATTRO

PREPARED FOR

CHARLOTTE DOUGLAS

INTERNATIONAL AIRPORT

CITY OF CHARLOTTE

REZONING PETITION NO. 2018-025

NORTH CAROLINA

Kimley»Horn

© 2018 KIMLEY-HORN AND ASSOCIATES, INC.
200 SOUTH TRYON ST, SUITE 200, CHARLOTTE, NC 28202
PHONE: 704-333-5131
WWW.KIMLEY-HORN.COM
NC LICENSE # P-0102

REVISIONS PER STAFF COMMENTS

1

REVISIONS

NO.

DATE

BY

TECHNICAL DATA

SHEET

SHEET NUMBER

RZ-1

