


April 2, 2018

10. Lighting
 - a. All new detached and attached lighting shall be full cut-off type lighting fixtures with exception of decorative lighting that may be installed along the driveways, sidewalks and parking areas.
 - b. Detached lighting on the site will be limited to 21 feet in height.

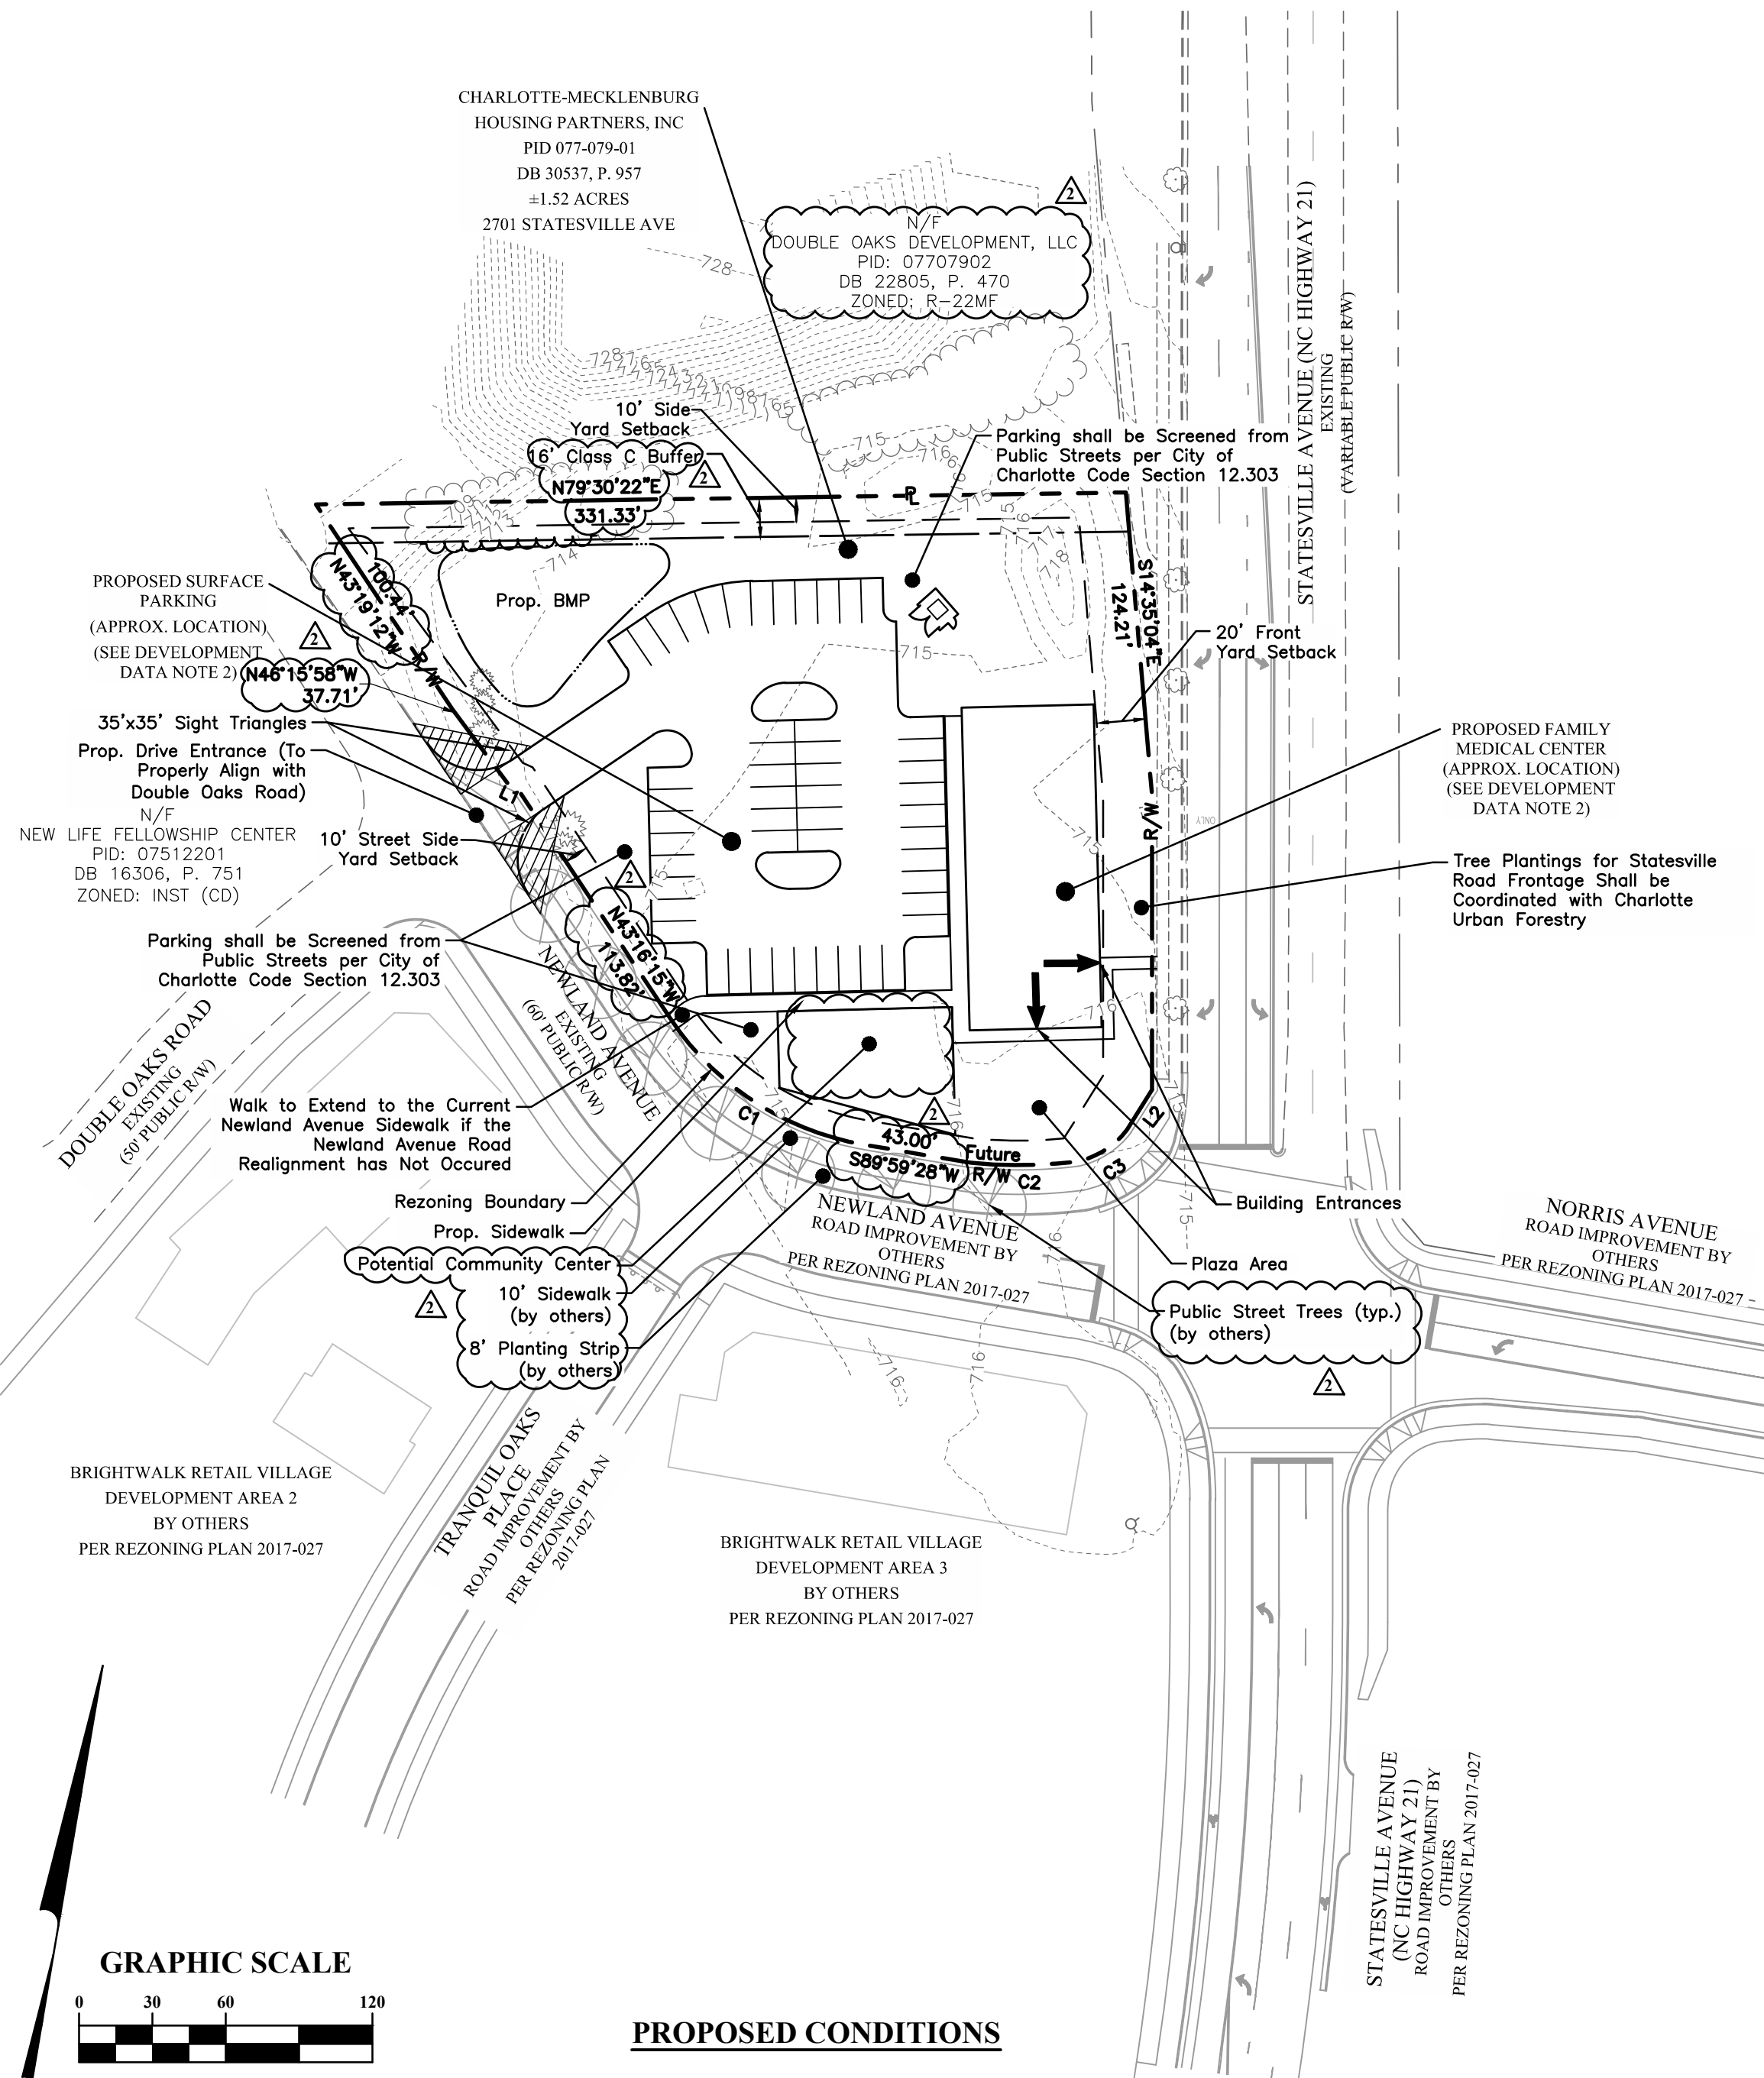

EMHIT
Evans, Mechwart, Hambleton & Tilton, Inc.
Engineers • Surveyors • Planners • Scientists
5550 New Albany Road, Columbus, OH 43054
Phone: 614.775.4300 Toll Free: 888.775.3648
emhit.com

SHEET

RZ-01