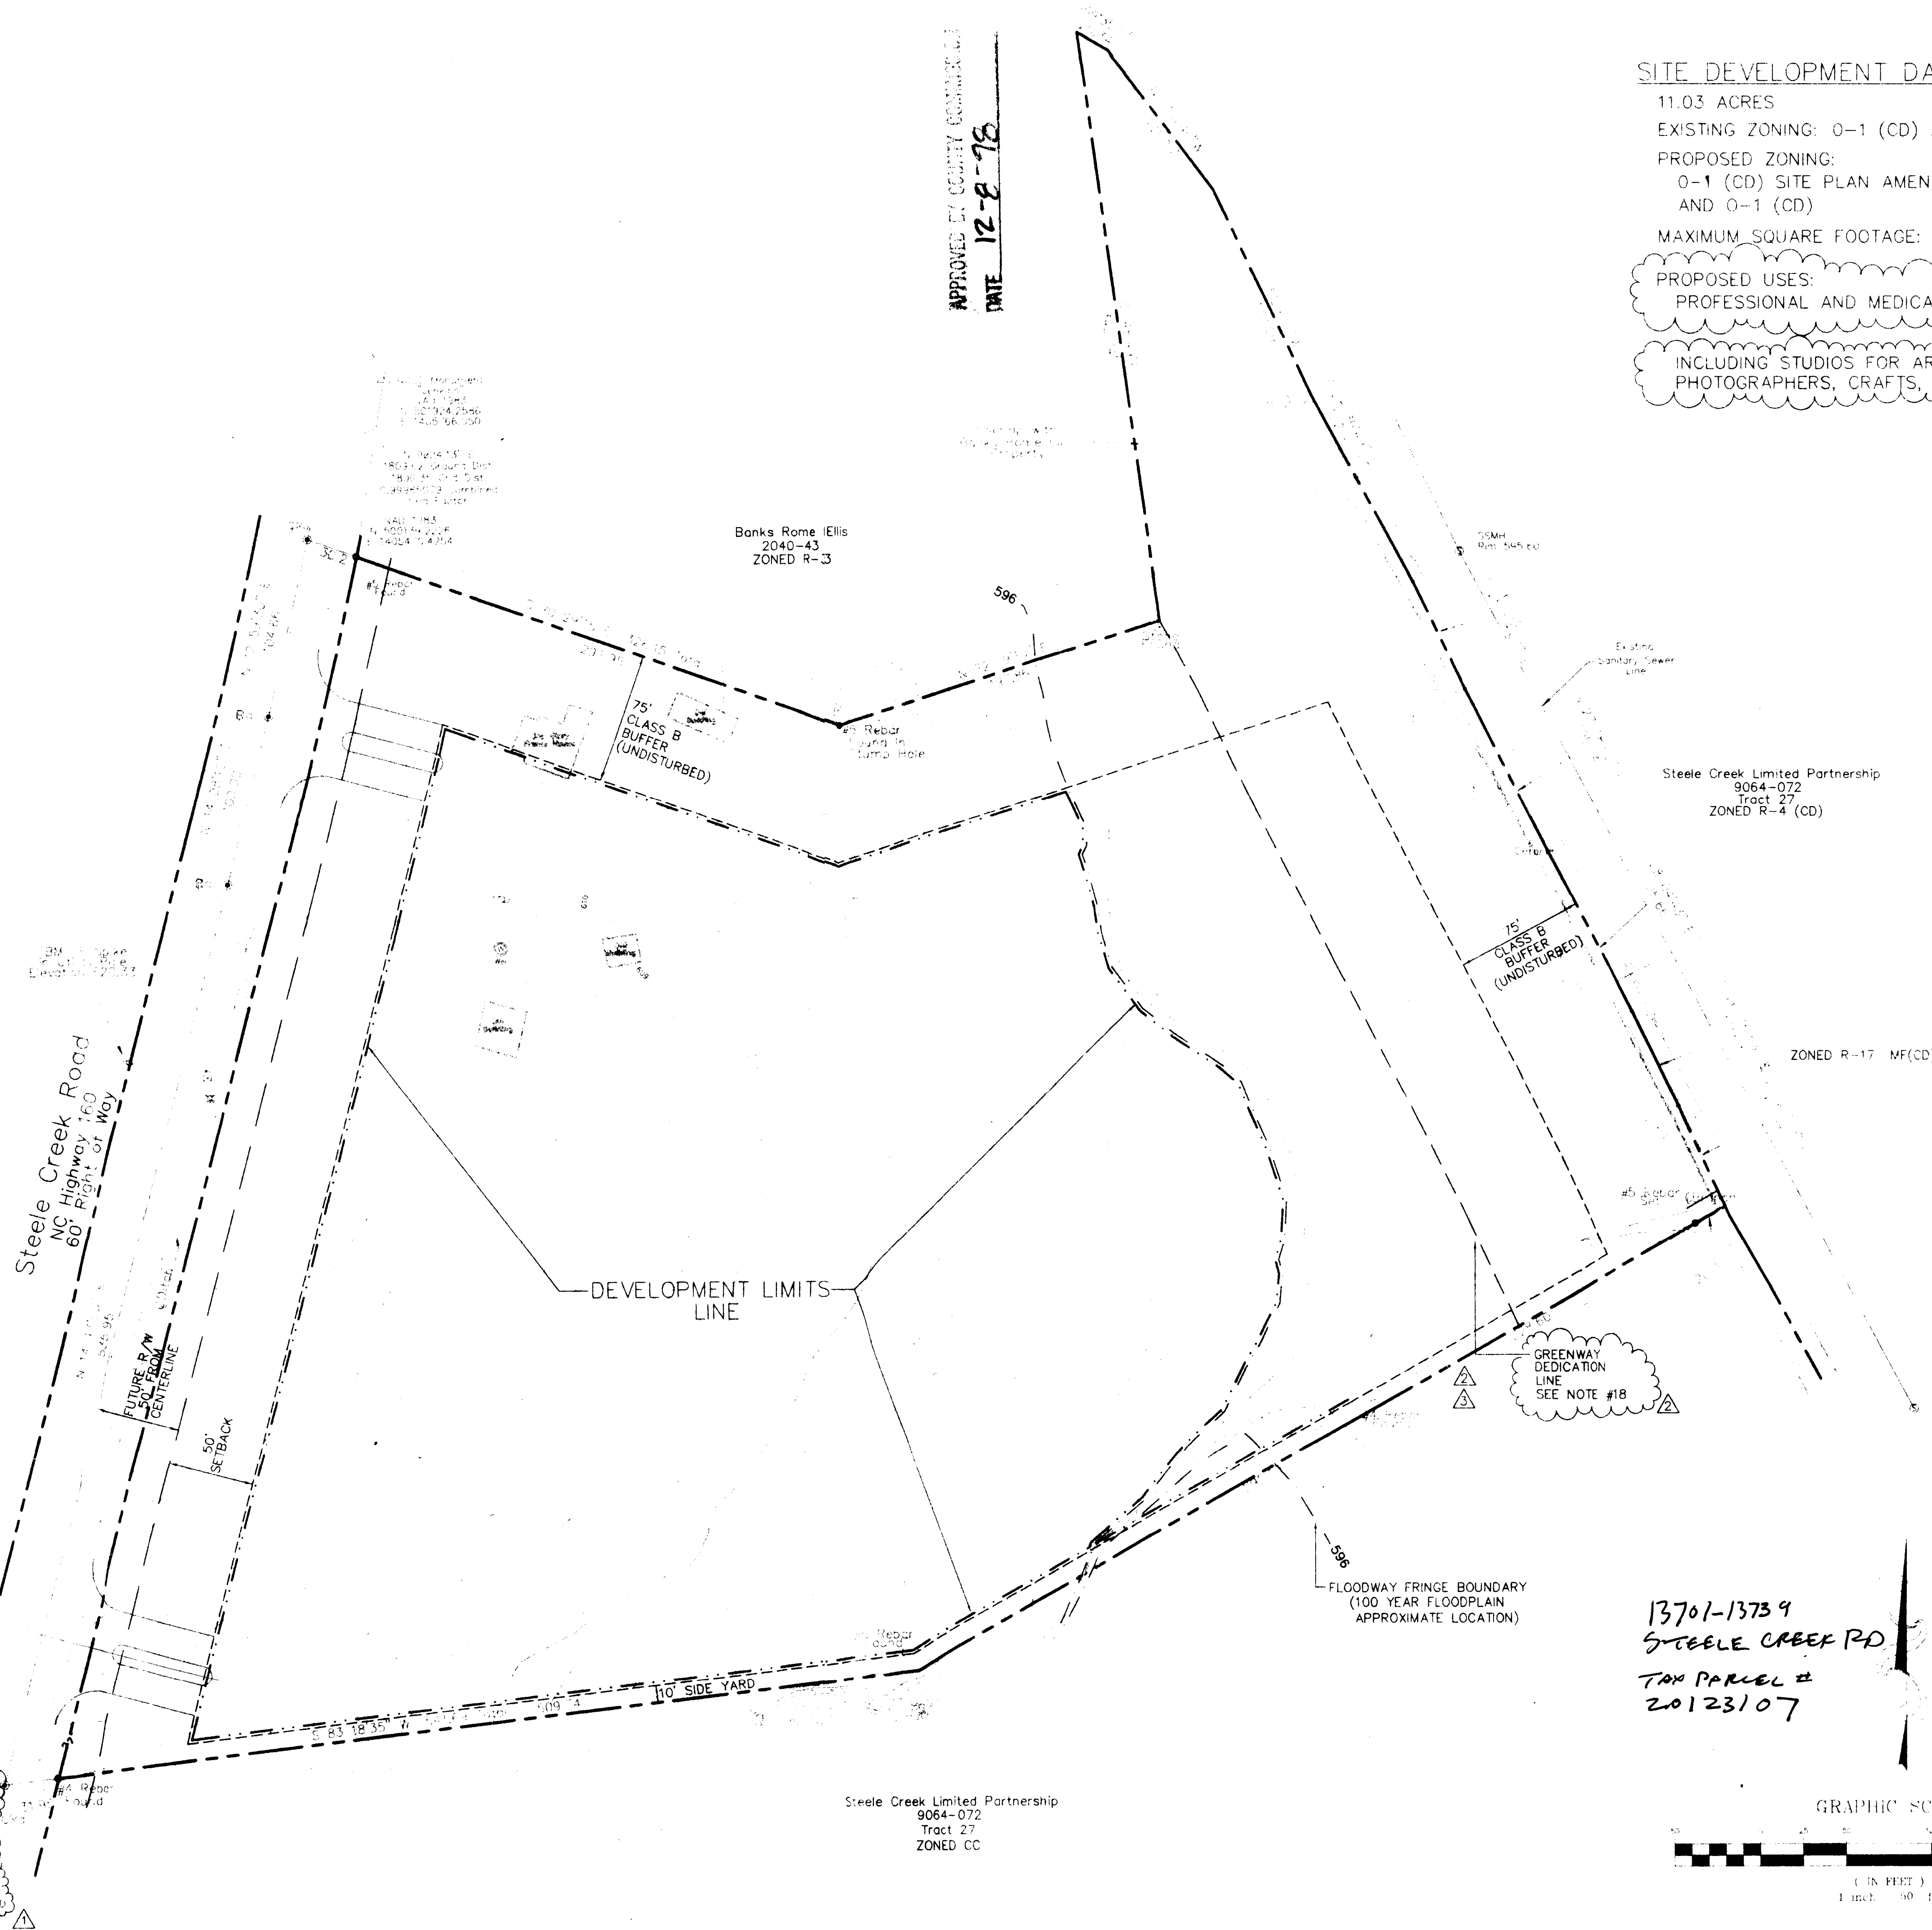


11.03 ACRES
EXISTING ZONING: 0-1 (CD) AND R-4 (CD)
PROPOSED ZONING:
0-1 (CD) SITE PLAN AMENDMENT
AND 0-1 (CD)
MAXIMUM SQUARE FOOTAGE: 82,000 SF
PROPOSED USES:
PROFESSIONAL AND MEDICAL OFFICES
INCLUDING STUDIOS FOR ARTISTS,
PHOTOGRAPHERS, CRAFTS, ETC.

VICINITY MAP N.T.S.

CONDITIONAL NOTES

THE PROPOSED SITE PLAN REPRESENTS
OF BUILDINGS AND PARKING/CIRCULAR
MODIFICATIONS PERTAINING TO THE SITE.

[illegible]

13701-13739
STEELE CREEK RD
TAX PARCEL #
20123107

98-59C
20123107
20123103
PO

GRAPHIC SCALE

1 IN FEET)
1 inch = 50 ft


38306

CD REZONING REQUEST
CONCEPTUAL SITE PLAN

WEG GROUP, INC.

STEEL CREEK ROAD CHARLOTTE, NC


©Copyright
The use of these drawings
although written permission
from the architect/engineer
and is provided. Violation
will be subject to legal
action.



GNA DESIGN ASSOCIATES, Inc.

442 East Fourth Street
Suite 402
Cincinnati, Ohio 45202


Telephone • 526-1111 • Telex • 154100 • Fax • 526-1111



PETITION #98-59(c): FOR PUBLIC HEARING

CD REZONING REQUEST
CONCEPTUAL SITE PLAN

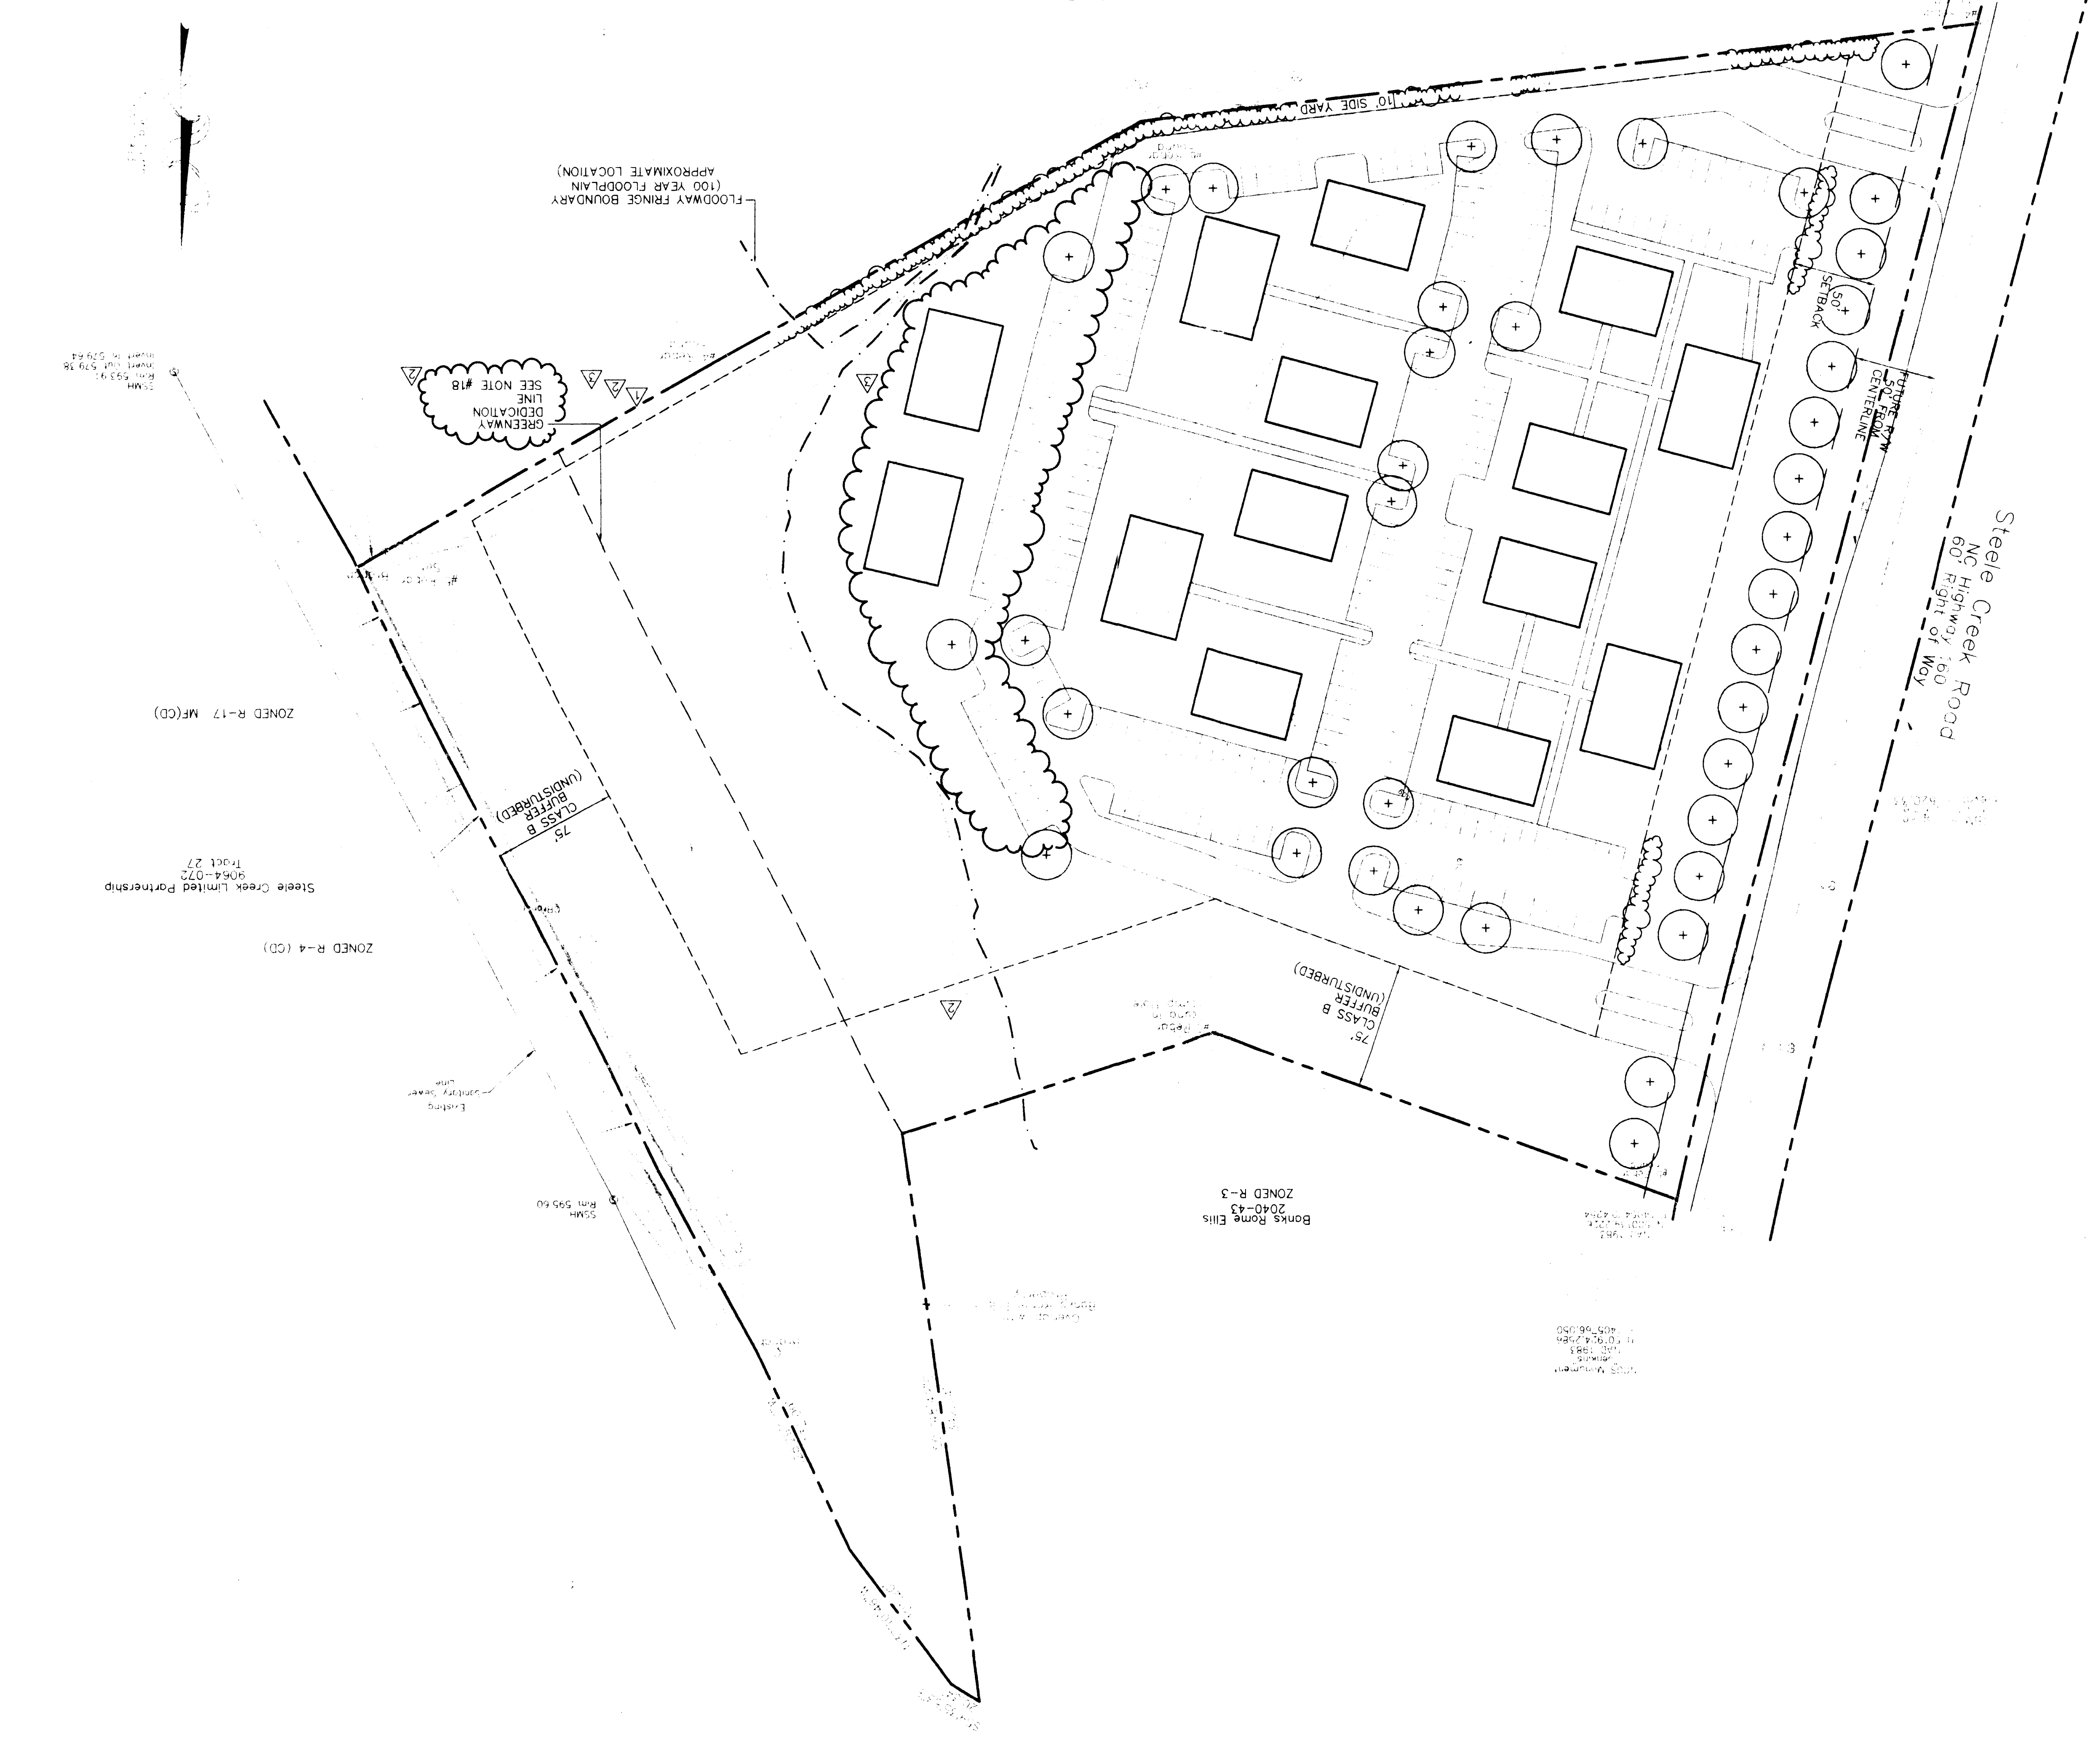
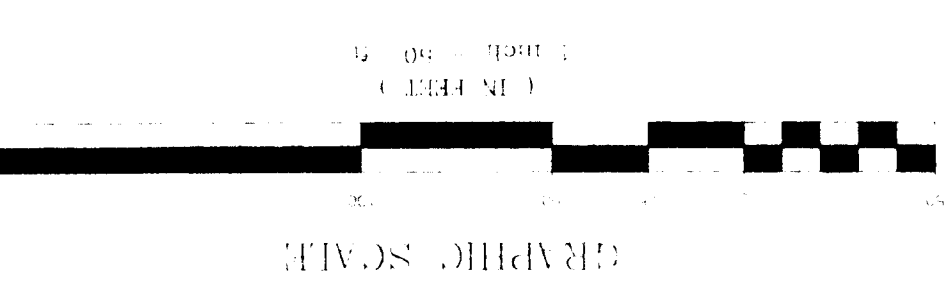

©Copyright
The use of these drawings
although written permission
from the architect/engineer
and is provided. Violation
will be subject to legal
action.



GNA DESIGN ASSOCIATES, Inc.

442 East Fourth Street
Suite 402
Cincinnati, Ohio 45202

Telephone • 526-1810 • Telex • 154100 • Fax • 526-1811



VICINITY MAP N.T.S.