


119 EAST SEVENTH STREET • CHARLOTTE NC 28202
704 • 332 • 2446 • 23 704 • 342 • 286

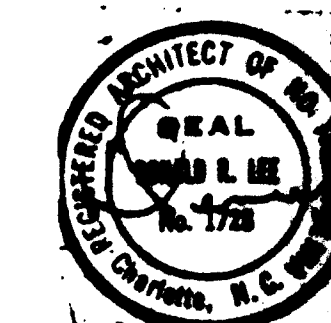

OWNER: TEMPLE ISRAEL INC.
1014 DILWORTH ROAD
CHARLOTTE, N.C.
(704)376-2796

CHARLOTTE, NC

FOR PUBLIC
HEARING


LATEST REVISION 5/17/91

SITE PLAN 91-3.5

PROJECT NUMBER
PAGE NUMBER

APPROVED BY CITY COUNCIL
July 15, 1991

~~Winter 81~~

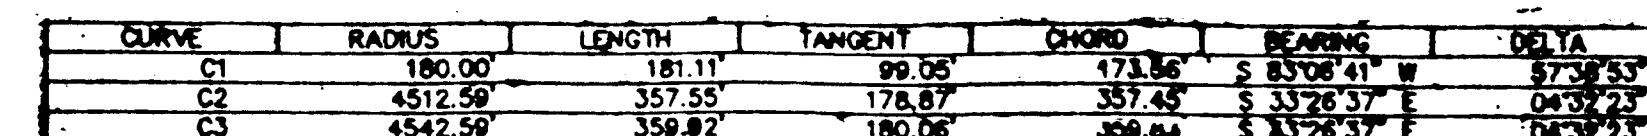

EXISTING TREES

TREE SURVEY INFORMATION

PLOTTED BY SAM MALONE & ASSOC.
DATED 9 JULY 1980 FROM FIELD
MEASUREMENTS. EITHER OWNER OR
ARCHITECT SHALL BE HELD LIABLE
FOR SURVEY ACCURACY. CONTRACTOR
SHALL VERIFY TREE REMOVAL & CLEARING
CONDITIONS PRIOR TO BID.

IRRIGATION NOTES: (FUTURE SYSTEM)

4" Ø SCHEDULE 40 RC SLEEVES TO BE PLACED BY C.C. UNDER PAVED/IMPERVIOUS AREAS AS SHOWN BY SYMBOL: 

SLEEVES ARE TO HAVE THREADED CAPS 1" ON EACH END AND MARKED WITH UTILITY BURIAL TAPE.