

704.333.0325 WWW.LANDDESIGN.COM NC ENG. FIRM LICENSE # C-0658

PETITION NO. 2019-005

527 TREMONT

527 TREMONT AVE

CHARLOTTE, NC, 28203

1018435

REVISION / ISSUANCE DESCRIPTION 12.21.2018 REZONING SUBMITTAL SECOND SUBMITTAL 03.11.2019 THIRD REZONING 05.24.2019 SUBMITTAL DESIGNED BY: LDB DRAWN BY: LDB CHECKED BY: LDB

REZONING PLAN

DEVELOPMENT STANDARDS

March 11 May 24, 2019

A. General Provisions

- 1. These Development Standards form a part of the Rezoning Plan associated with the Rezoning Petition filed by Ardent Acquisitions LLC (the 'Petitioner') to accommodate the development of a residential community on that approximately 5.58 acre site located on the south side of West Tremont Avenue between Village Court and South Tryon Street, which site is more particularly depicted on the Rezoning Plan (the 'Site'). The Site is comprised of Tax Parcel No. 119-061-01.
- 2. The development and use of the Site will be governed by the Rezoning Plan, these Development Standards and the applicable provisions of the City of Charlotte Zoning Ordinance (the 'Ordinance').
- Unless the Rezoning Plan or these Development Standards establish more stringent standards, the regulations established under the Ordinance for the UR-2 zoning district shall govern the development and use of the Site.
- 4. The development depicted on the Rezoning Plan is schematic in nature and intended to depict the general arrangement of uses and improvements on the Site. Accordingly, the configurations, placements and sizes of the building footprints as well as the internal public street, internal drives and parking areas depicted on the Rezoning Plan are schematic in nature and, subject to the terms of these Development Standards and the Ordinance, are subject to minor alterations or modifications during the design development and construction document phases.
- Future amendments to the Rezoning Plan and/or these Development Standards may be applied for by the then owner or owners of the Site in accordance with the provisions of Chapter 6 of the Ordinance. Alterations to the Rezoning Plan are subject to Section 6.207 of the Ordinance.

B. Permitted Uses/Development Limitations

- The Site may be devoted only to a residential community containing a maximum of 103 single family attached dwelling units and to any incidental and accessory uses relating thereto that are allowed in the UR-2 zoning district.
- If on-street parking is not provided on West Tremont Avenue along the Site's frontage on West Tremont Avenue, then the minimum setback along West Tremont Avenue shall be 21 feet from the back of the future curb.

99000 00105

C. <u>Transportation</u>

- 1. Vehicular access to the Site shall be as generally depicted on the Rezoning Plan. The placement and configuration of the vehicular access points are subject to any minor modifications required to accommodate final site and construction plans and designs and to any adjustments required for approval by the Charlotte Department of Transportation.
- As depicted on the Rezoning Plan, the Site will be served by an internal public street and internal private drives/ alleys, and minor adjustments to the locations of the internal public street and the internal private drives/alleys shall be allowed during the construction
- Internal sidewalks and pedestrian connections shall be provided on the Site as generally depicted on the Rezoning Plan. The internal sidewalks may meander to save existing
- Dunavant Street Extension shall be constructed to the southern boundary line of the Site as depicted on the Rezoning Plan.
- 5. 25 miles per hour MUTCD signs shall be installed along Dunavant Street Extension.

Architectural Standards

11508596v23 99000.00105

- The single family attached dwelling units adjacent to West Tremont Avenue shall front
- The actual widths of the single family attached dwelling units constructed on the Site may vary from the widths depicted on the Rezoning Plan.
- 3. The maximum height of any new building constructed on the Site shall be 48 feet as measured under the Ordinance.
- 4. The primary exterior building materials for the single family attached dwelling units to be constructed on the Site will be a combination of portions of the following: brick veneer or similar masonry products, stone, manufactured stone, stucco and cementitious siding.
- Vinyl, EIFS or masonite may not be used as an exterior building material on any building to be constructed on the Site. Notwithstanding the foregoing, vinyl may be utilized on windows, doors, garage doors, soffits, trim and railings.
- All residential entrances within 15 feet of the sidewalk must be raised from the average sidewalk grade a minimum of 24 inches. To accommodate this requirement, the relevant single family attached dwelling units may be constructed on crawl space, raised slabs or stem wall foundations.

7. Pitched roofs, if provided, shall be symmetrically sloped no less than 5:12, except that roofs for porches and attached sheds may be no less than 2:12, unless a flat roof architectural style is employed.

- 8. All corner/end units that face a public or private street (but not an alley) should have a porch or stoop that wraps a portion of the front and side of the unit or provide blank wall provisions that limit the maximum blank wall expanse to 20 feet on all building levels.
- 9. Walkways should be provided to connect all residential entrances to sidewalks along public and private streets.
- For purposes of providing enhanced sound mitigation, the eastern exterior wall of Building 12, Building 13 and Building 14 (the walls facing Tax Parcel No. 119-061-06) shall have a minimum STC (Sound Transmission Class) Rating Value of 57. The windows located on the eastern exterior wall of Building 12, Building 13 and Building 14 (the walls facing Tax Parcel No. 119-061-06) shall have a minimum STC (Sound Transmission Class) Rating Value of 35. The relevant exterior walls are designated on the Rezoning Plan as "Walls with Sound Mitigation."

E. Streetscape and Landscaping

- 1. A minimum 8 foot wide planting strip and a minimum 8 foot wide sidewalk shall be installed along the Site's frontage on West Tremont Avenue. Notwithstanding the foregoing, the width of the planting strip and the width of the sidewalk may be reduced as required where the sidewalk ties into an existing sidewalk located on the Site's western and eastern boundary lines.
- 2. Portions of the minimum 8 foot wide sidewalk to be installed along the Site's frontage on West Tremont Avenue may be located in a sidewalk utility easement.
- 3. A minimum 8 foot wide planting strip and a minimum 8 foot wide sidewalk shall be installed along both sides of the internal public street to be located on the Site.
- 4. A minimum 10 foot wide landscape area that is planted to the standards of a Class C buffer shall be established along the eastern boundary line of the Site as more particularly depicted on the Rezoning Plan.
- 5. If allowed under the Ordinance, a minimum 8 foot tall wooden screen fence shall be installed along the eastern boundary line of the Site as more particularly depicted on the Rezoning Plan. In the event that an 8 foot tall wooden screen fence is not permitted under the Ordinance, a minimum 6 foot tall wooden screen fence shall be installed along the eastern boundary line of the Site as more particularly depicted on the Rezoning Plan. The finished side of the wooden fence shall face the adjoining parcel of land located to the east of the Site.

11508596v23 99000.00105

F. Lighting

- 1. All freestanding lighting fixtures installed on the Site (excluding lower, decorative lighting that may be installed along the driveways and sidewalks and landscaping lighting) shall be fully capped and shielded and the illumination downwardly directed so that direct illumination does not extend past any property line of the Site.
- The maximum height of any pedestrian scale, freestanding lighting fixture installed on the Site, including its base, shall not exceed 21 feet.

G. Binding Effect of the Rezoning Documents and Definitions

- If this Rezoning Petition is approved, all conditions applicable to the use and development of the Site imposed under these Development Standards and the Rezoning Plan will, unless amended in the manner provided under the Ordinance, be binding upon and inure to the benefit of Petitioner and the current and subsequent owners of the Site and their respective successors in interest and assigns.
- Throughout these Development Standards, the term 'Petitioner' shall be deemed to include the heirs, devisees, personal representatives, successors in interest and assigns of Petitioner or the owner or owners of the Site from time to time who may be involved in any future development thereof.
- Any reference to the Ordinance herein shall be deemed to refer to the requirements of the Ordinance in effect as of the date this Rezoning Petition is approved.

11508596v-23 99000.00105

PETITION NO. 2019-005

223 NORTH GRAHAM STREET CHARLOTTE, NC 28202 704.333.0325 WWW.LANDDESIGN.COM NC ENG. FIRM LICENSE # C-0658

527 TREMONT

THE ARDENT COMPANIES

527 TREMONT AVE CHARLOTTE, NC, 28203

1018435 REVISION / ISSUANCE DESCRIPTION DATE REZONING SUBMITTAL 12.21.2018 SECOND SUBMITTAL 03.11.2019 THIRD REZONING 05.24.2019 SUBMITTAL


> DESIGNED BY: LDB DRAWN BY: LDB CHECKED BY: LDB

HORZ: NTS

REZONING NOTES

RZ-2.0

PETITION #: 2019-005 CITY OF CHARLOTTE

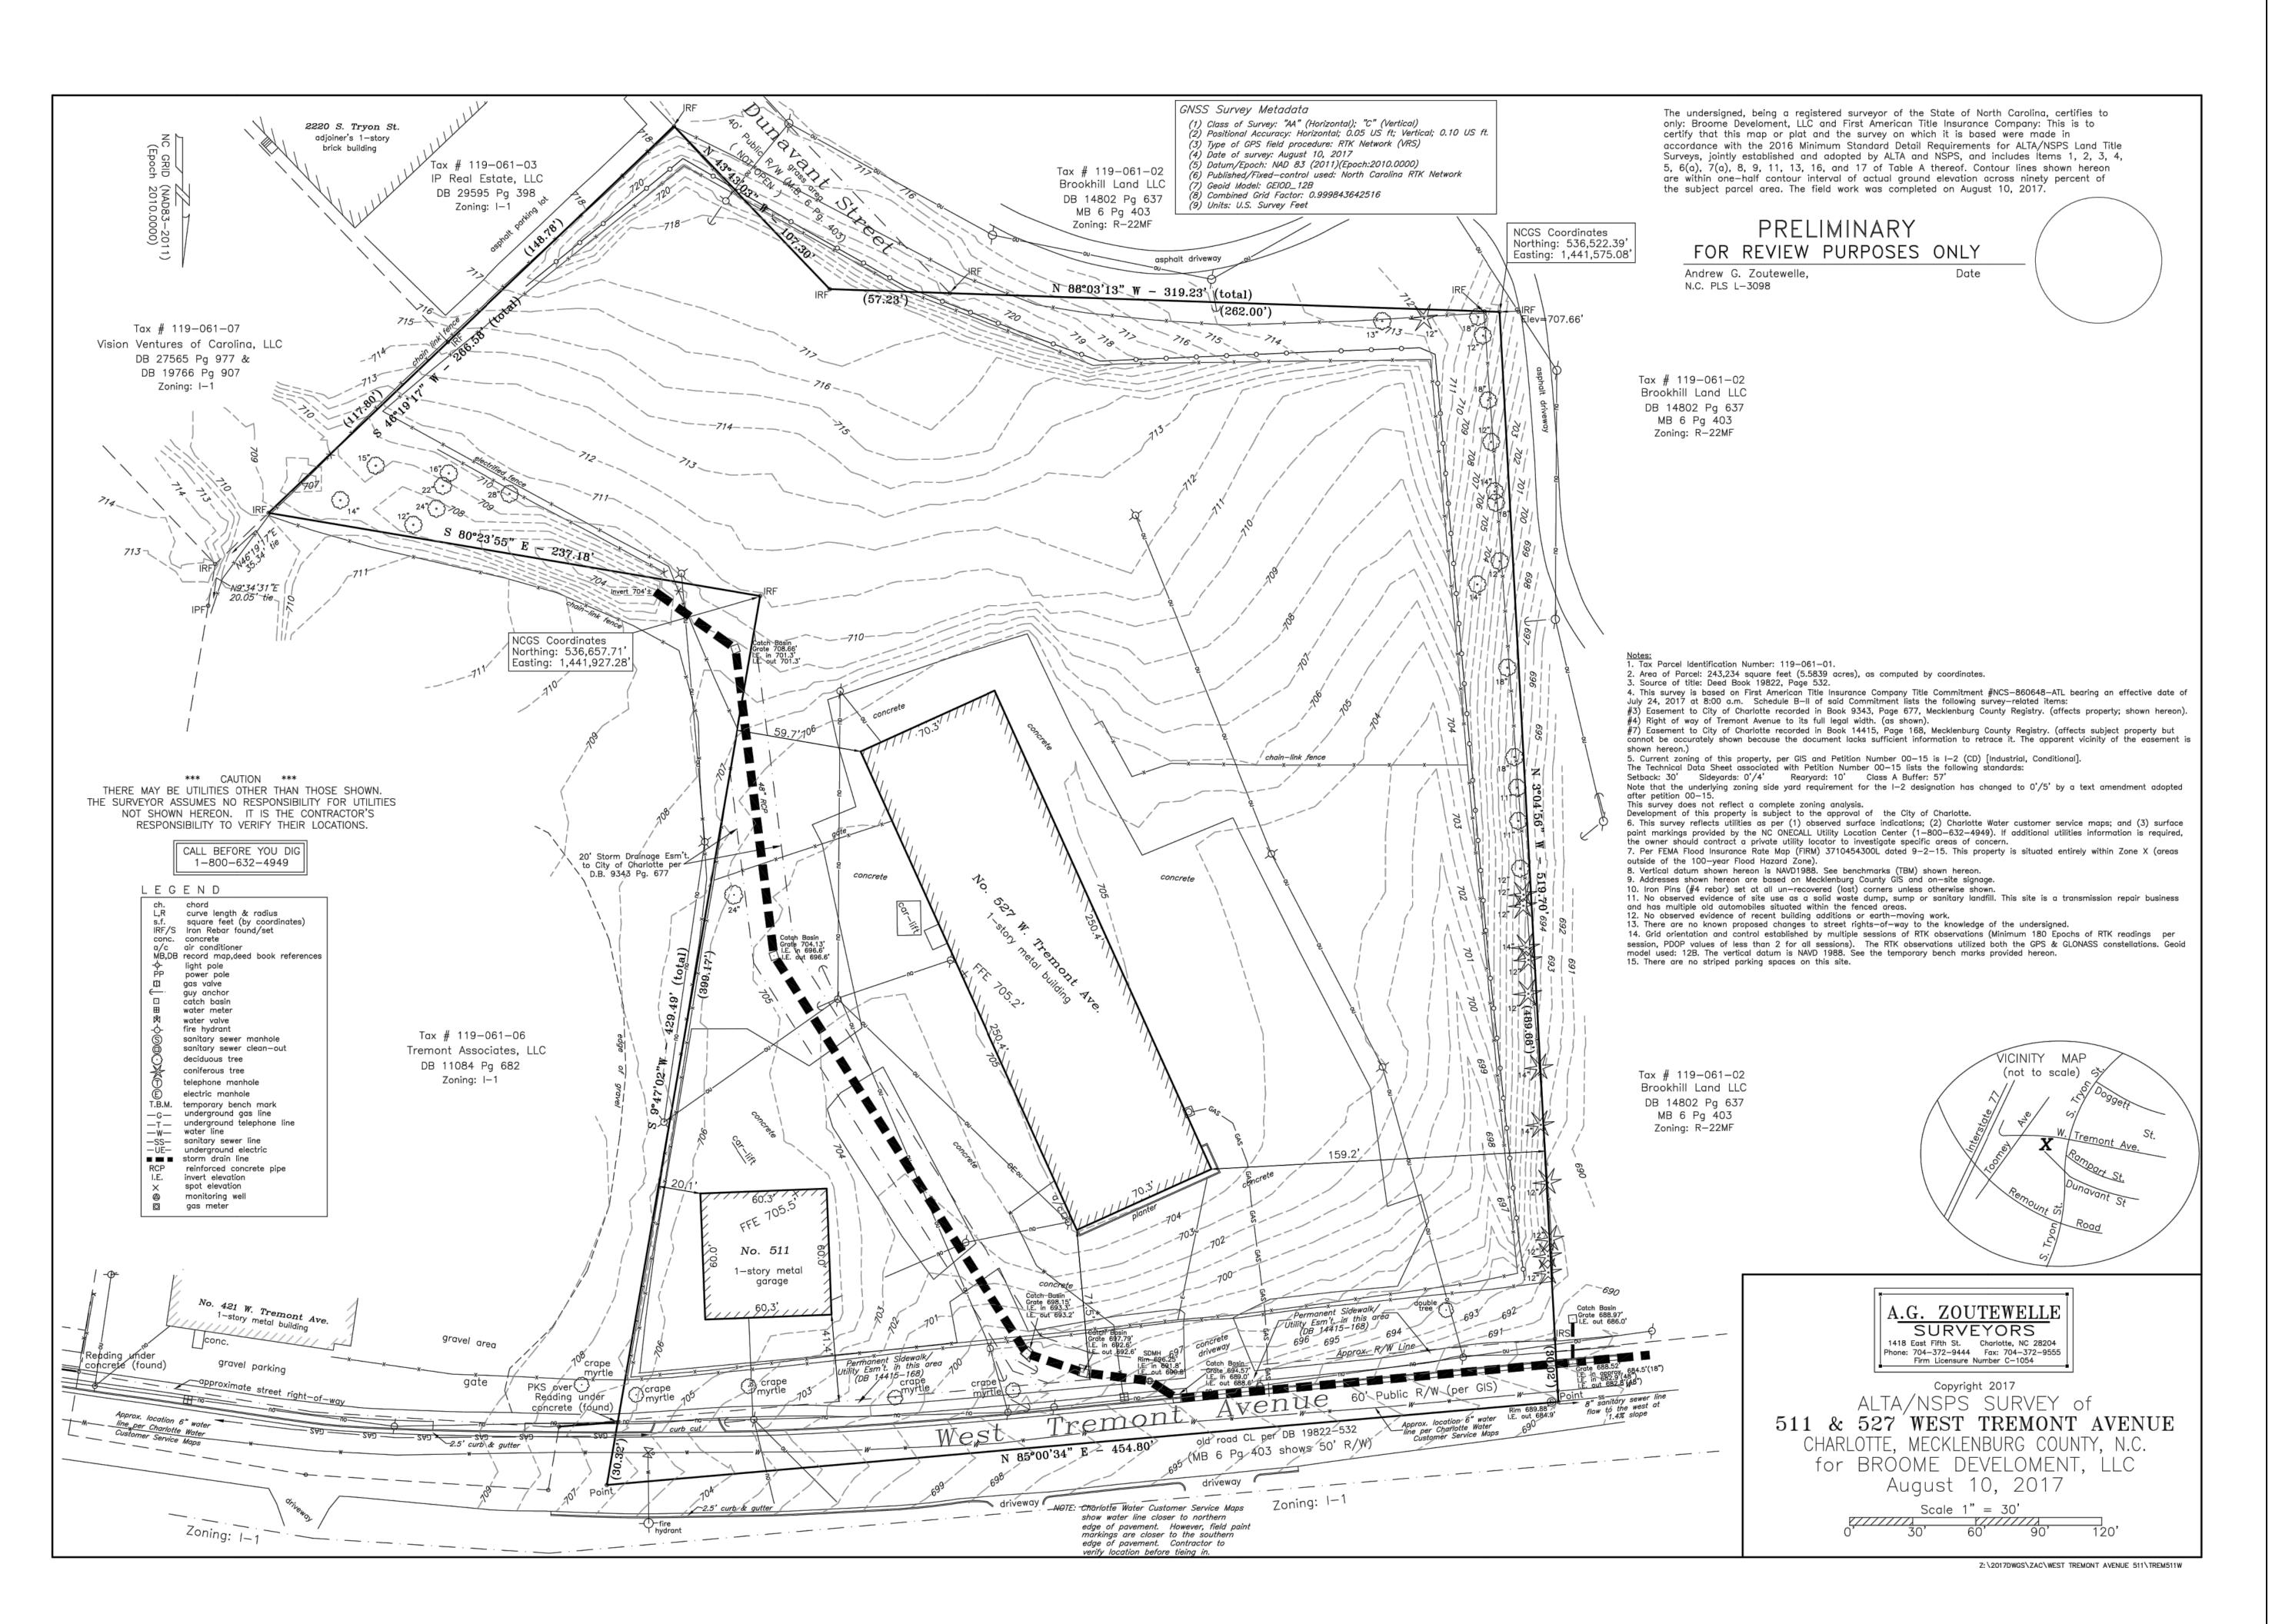

223 NORTH GRAHAM STREET CHARLOTTE, NC 28202 704.333.0325 WWW.LANDDESIGN.COM NC ENG. FIRM LICENSE # C-0658

PETITION NO. 2019-005

527 TREMONT

THE ARDENT COMPANIES 527 TREMONT AVE

CHARLOTTE, NC, 28203

1018435 REVISION / ISSUANCE NO. DESCRIPTION DATE 12.21.2018 REZONING SUBMITTAL SECOND SUBMITTAL 03.11.2019

THIRD REZONING 05.24.2019 SUBMITTAL

DESIGNED BY: LDB

DRAWN BY: LDB CHECKED BY: LDB

HORZ: AS NOTED

EXISTING SITE AND TREE SURVEY

RZ-3.0