




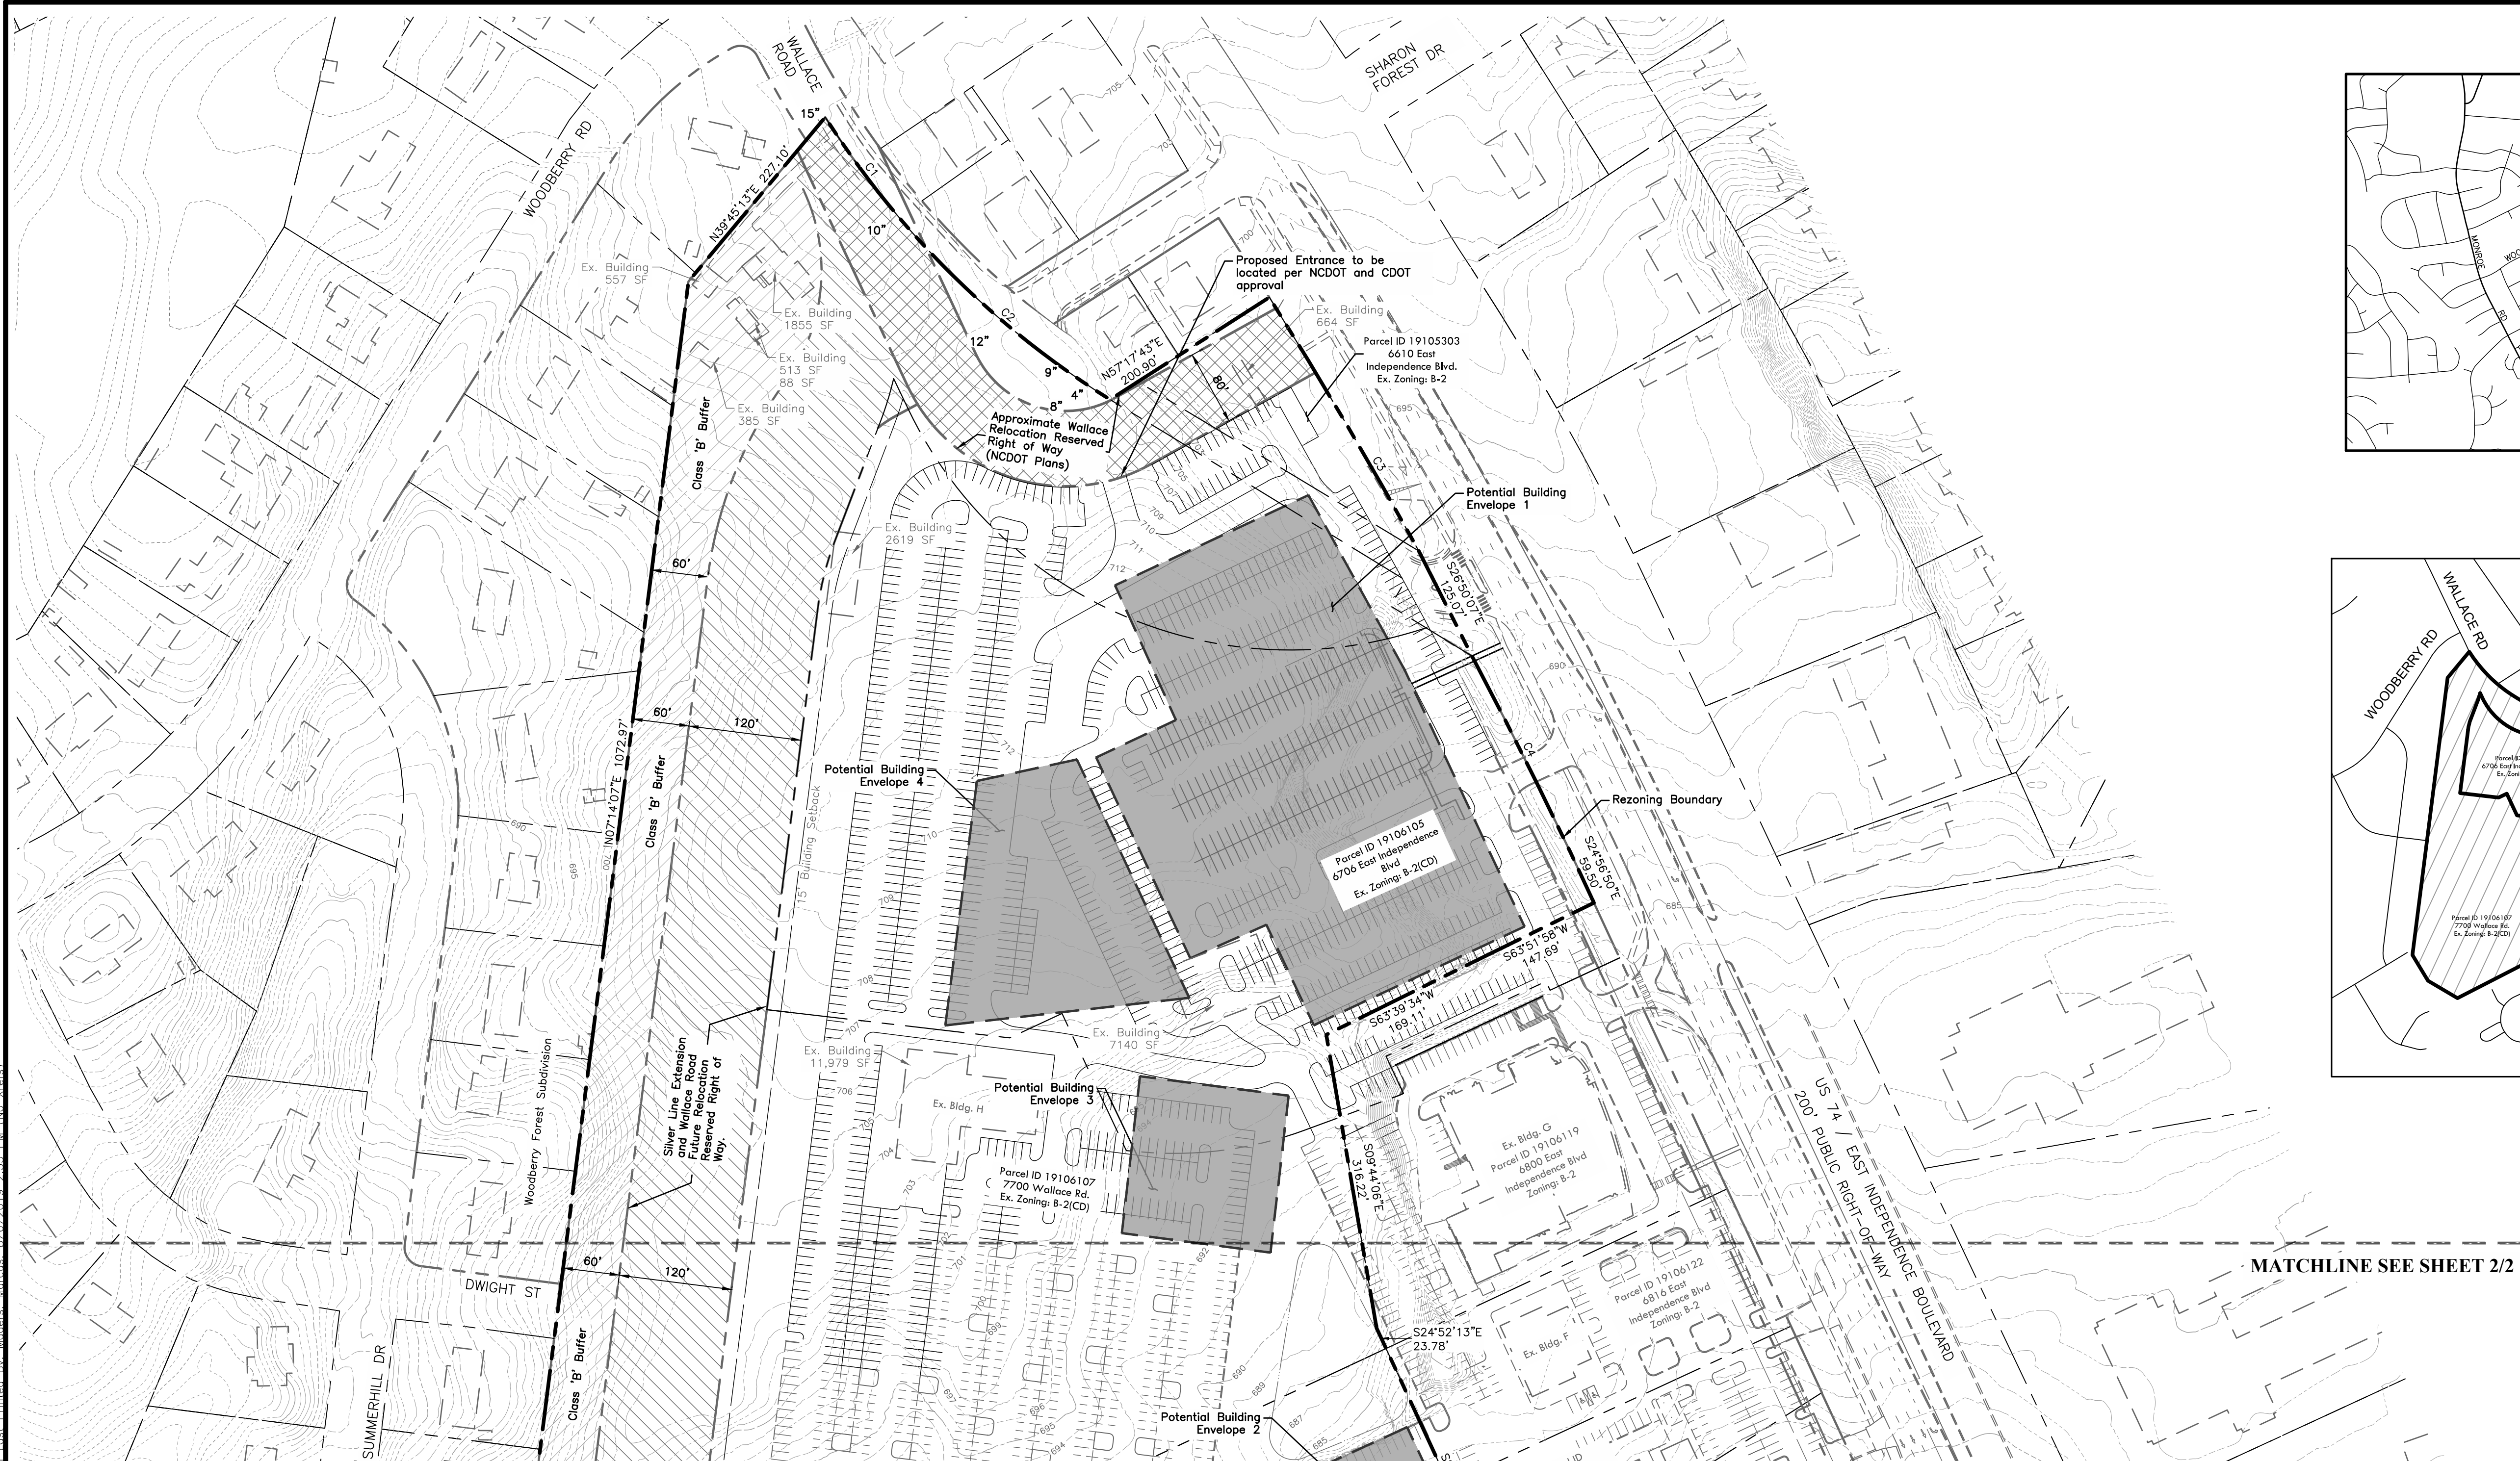

Development Data


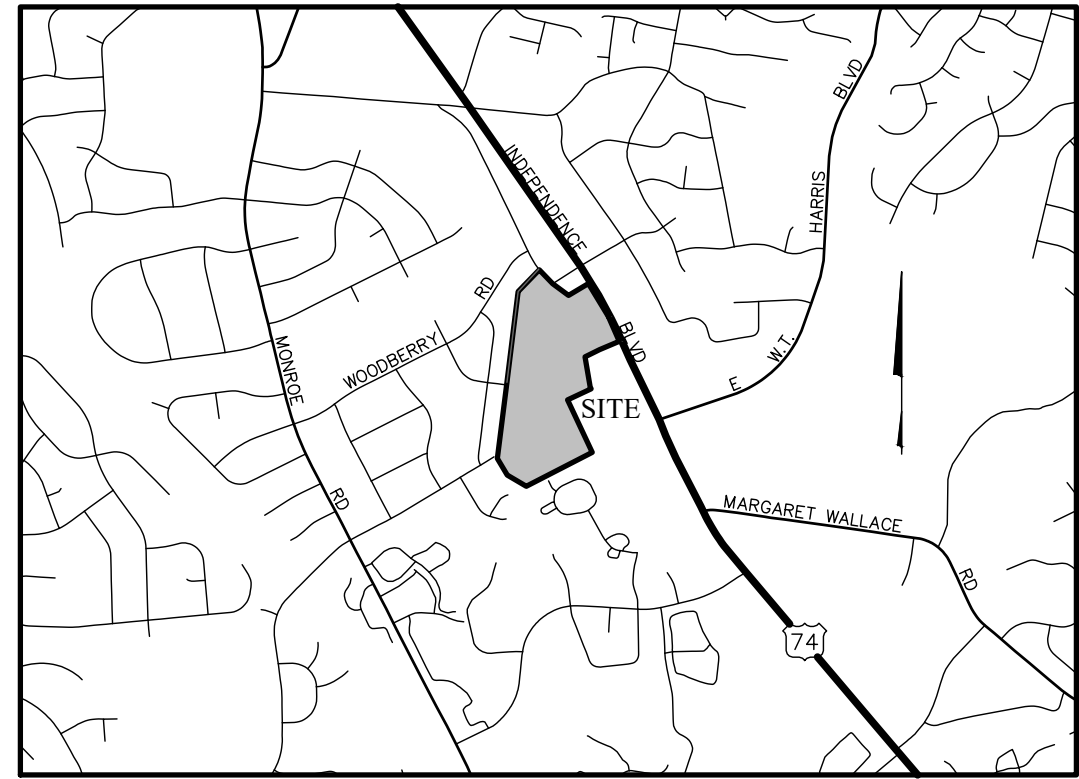


LA 20180778.dwg (04/24/2019 2:54 PM) Last Saved By: morris, 8/6/2019 2:55 PM (No Xrefs)

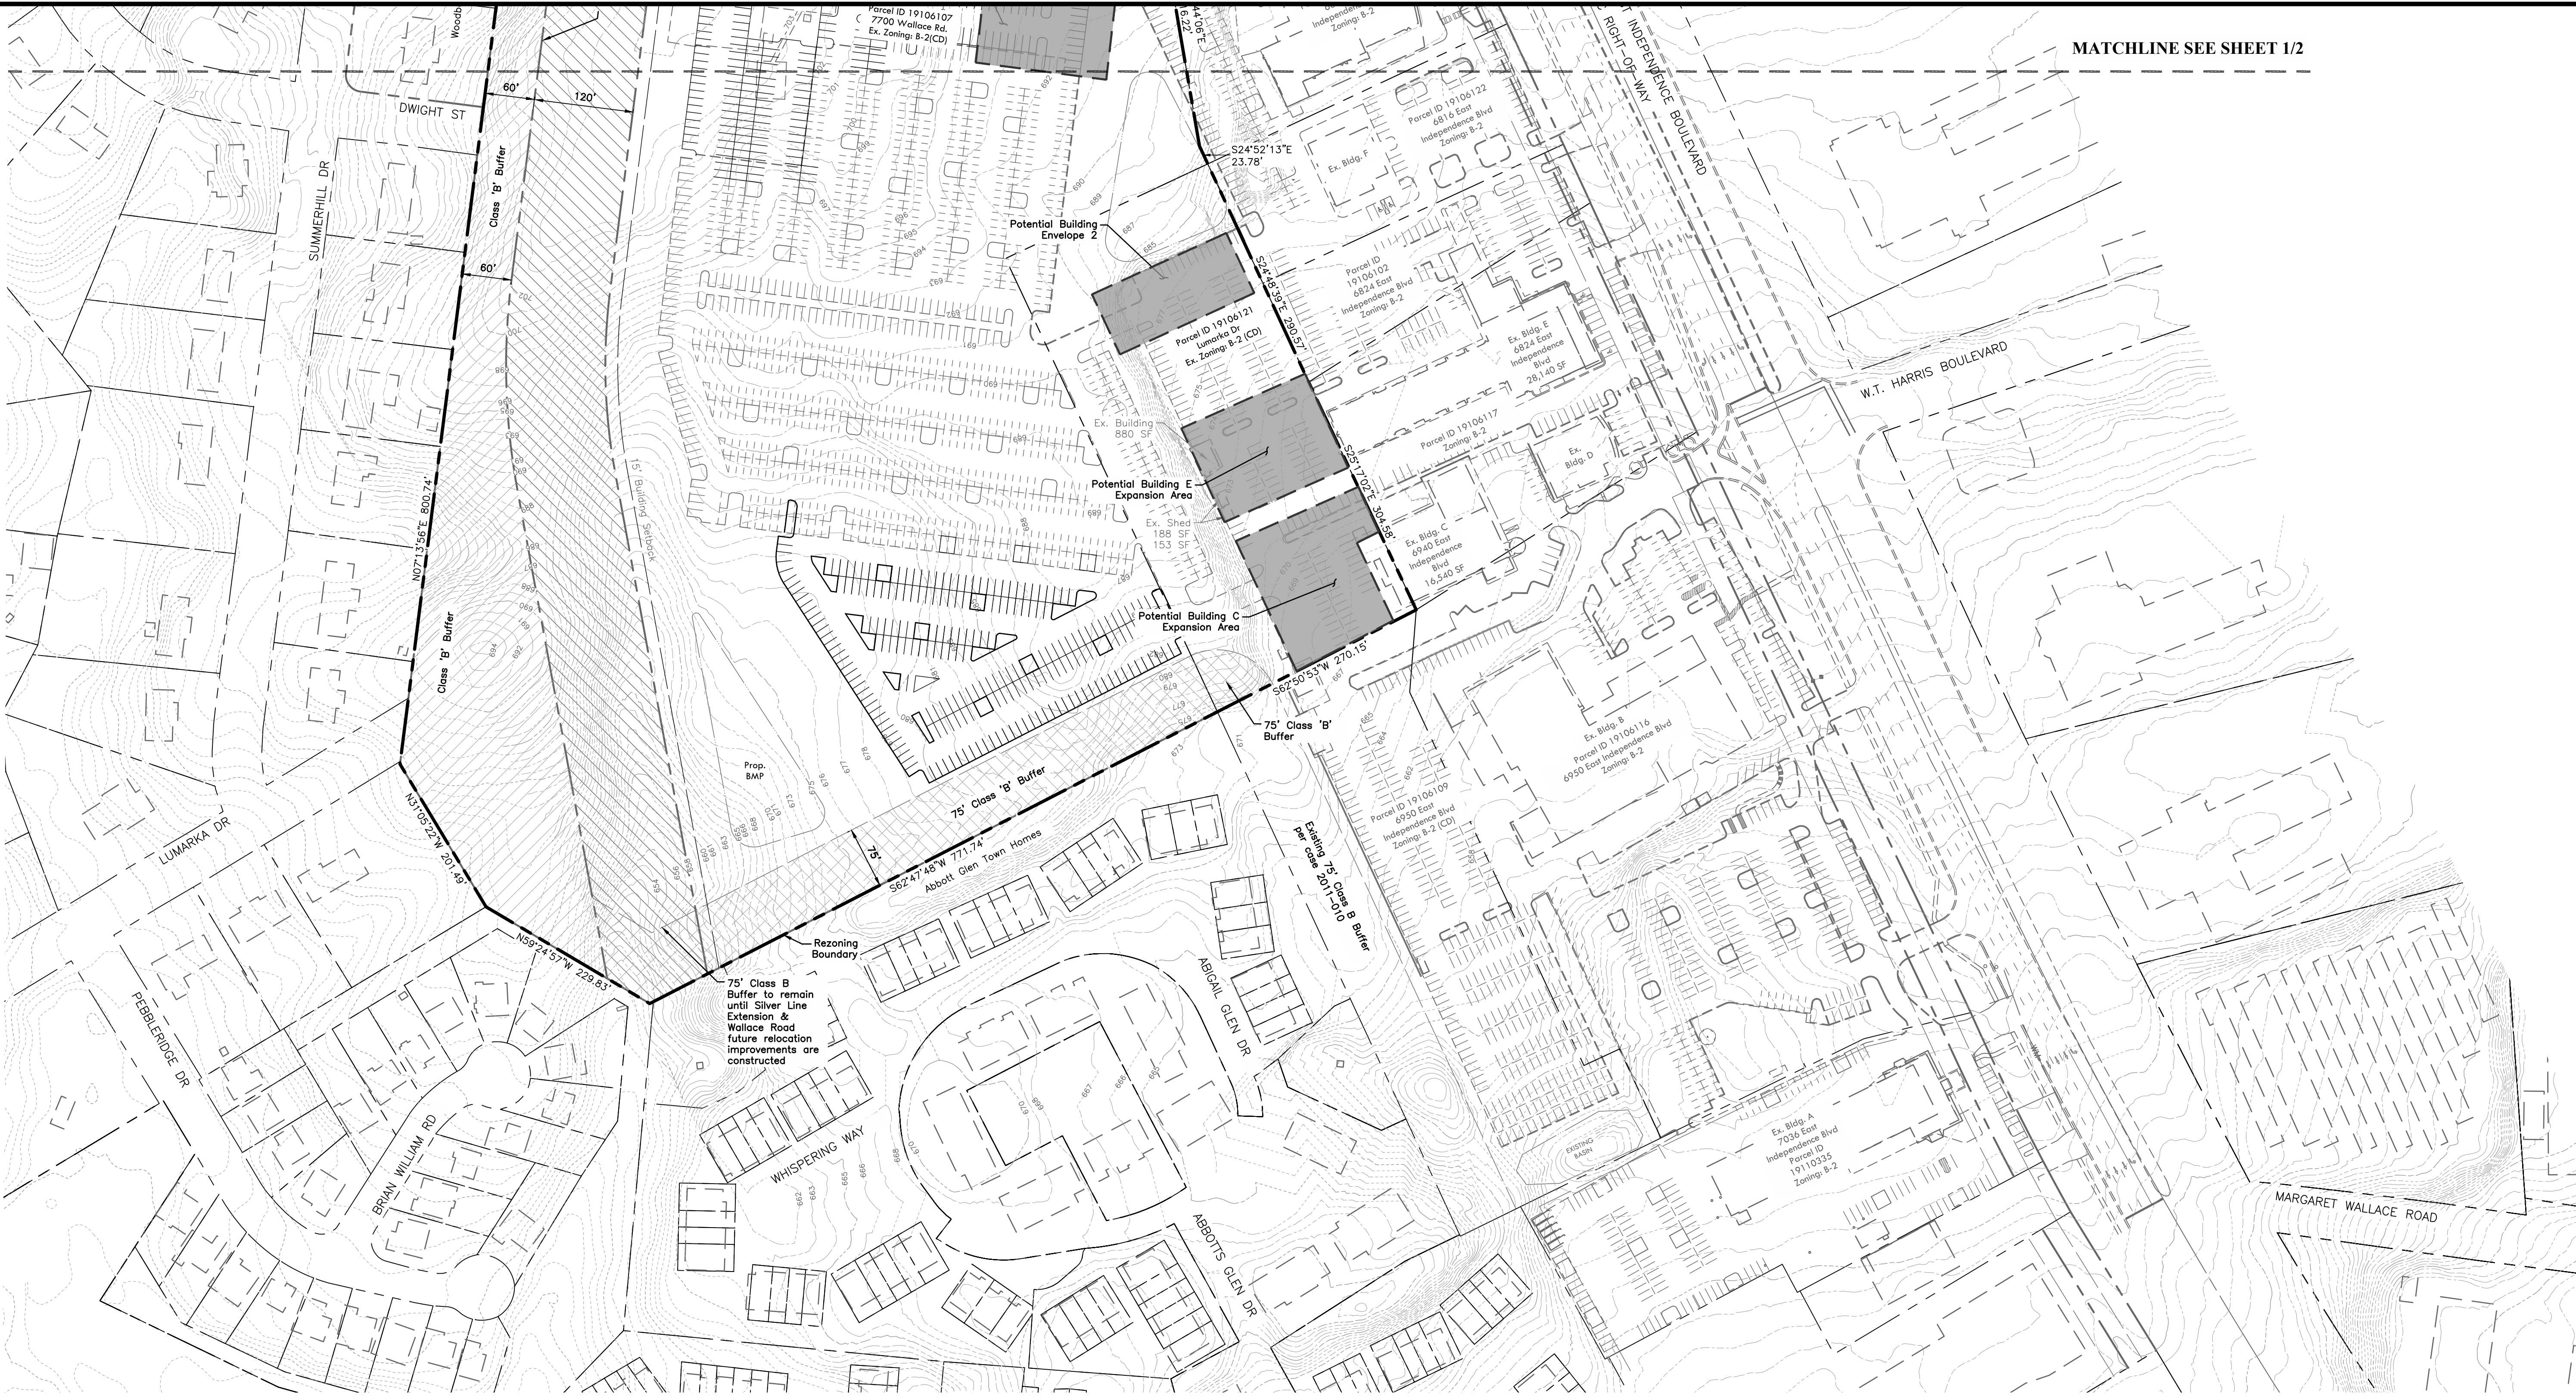


MATCHLINE SEE SHEET 1/2


CURVE TABLE					
CURVE	DELTA	RADIUS	ARC	CH. BEARING	CH. DIST.
C1	8°47'30"	955.49'	146.61'	S36°47'19"E	146.47'
C2	16°52'25"	960.66'	282.91'	S49°37'17"E	281.89'
C3	3°10'52"	5629.58'	312.56'	S30°30'44"E	312.52'
C4	2°22'13"	5629.58'	232.88'	S26°38'25"E	232.87'

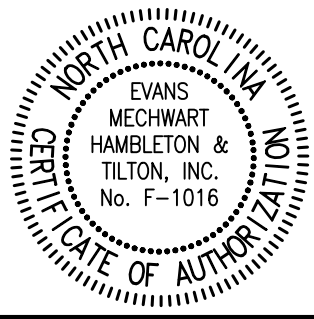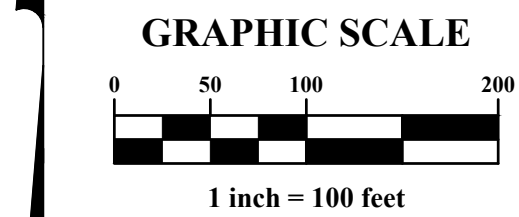

MARK	DATE	DESCRIPTION

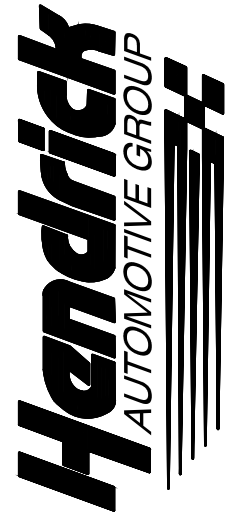

CITY OF CHARLOTTE, MECKLENBURG COUNTY, NORTH CAROLINA
FOR
HENDRICK AUTOMOTIVE GROUP
REZONING PETITION NUMBER 2019-070

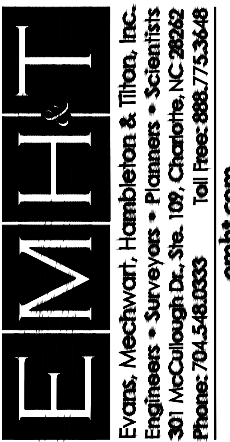

DATE	August 12, 2019
SCALE	1" = 100'
JOB NO.	20180778
SHEET	2/2