


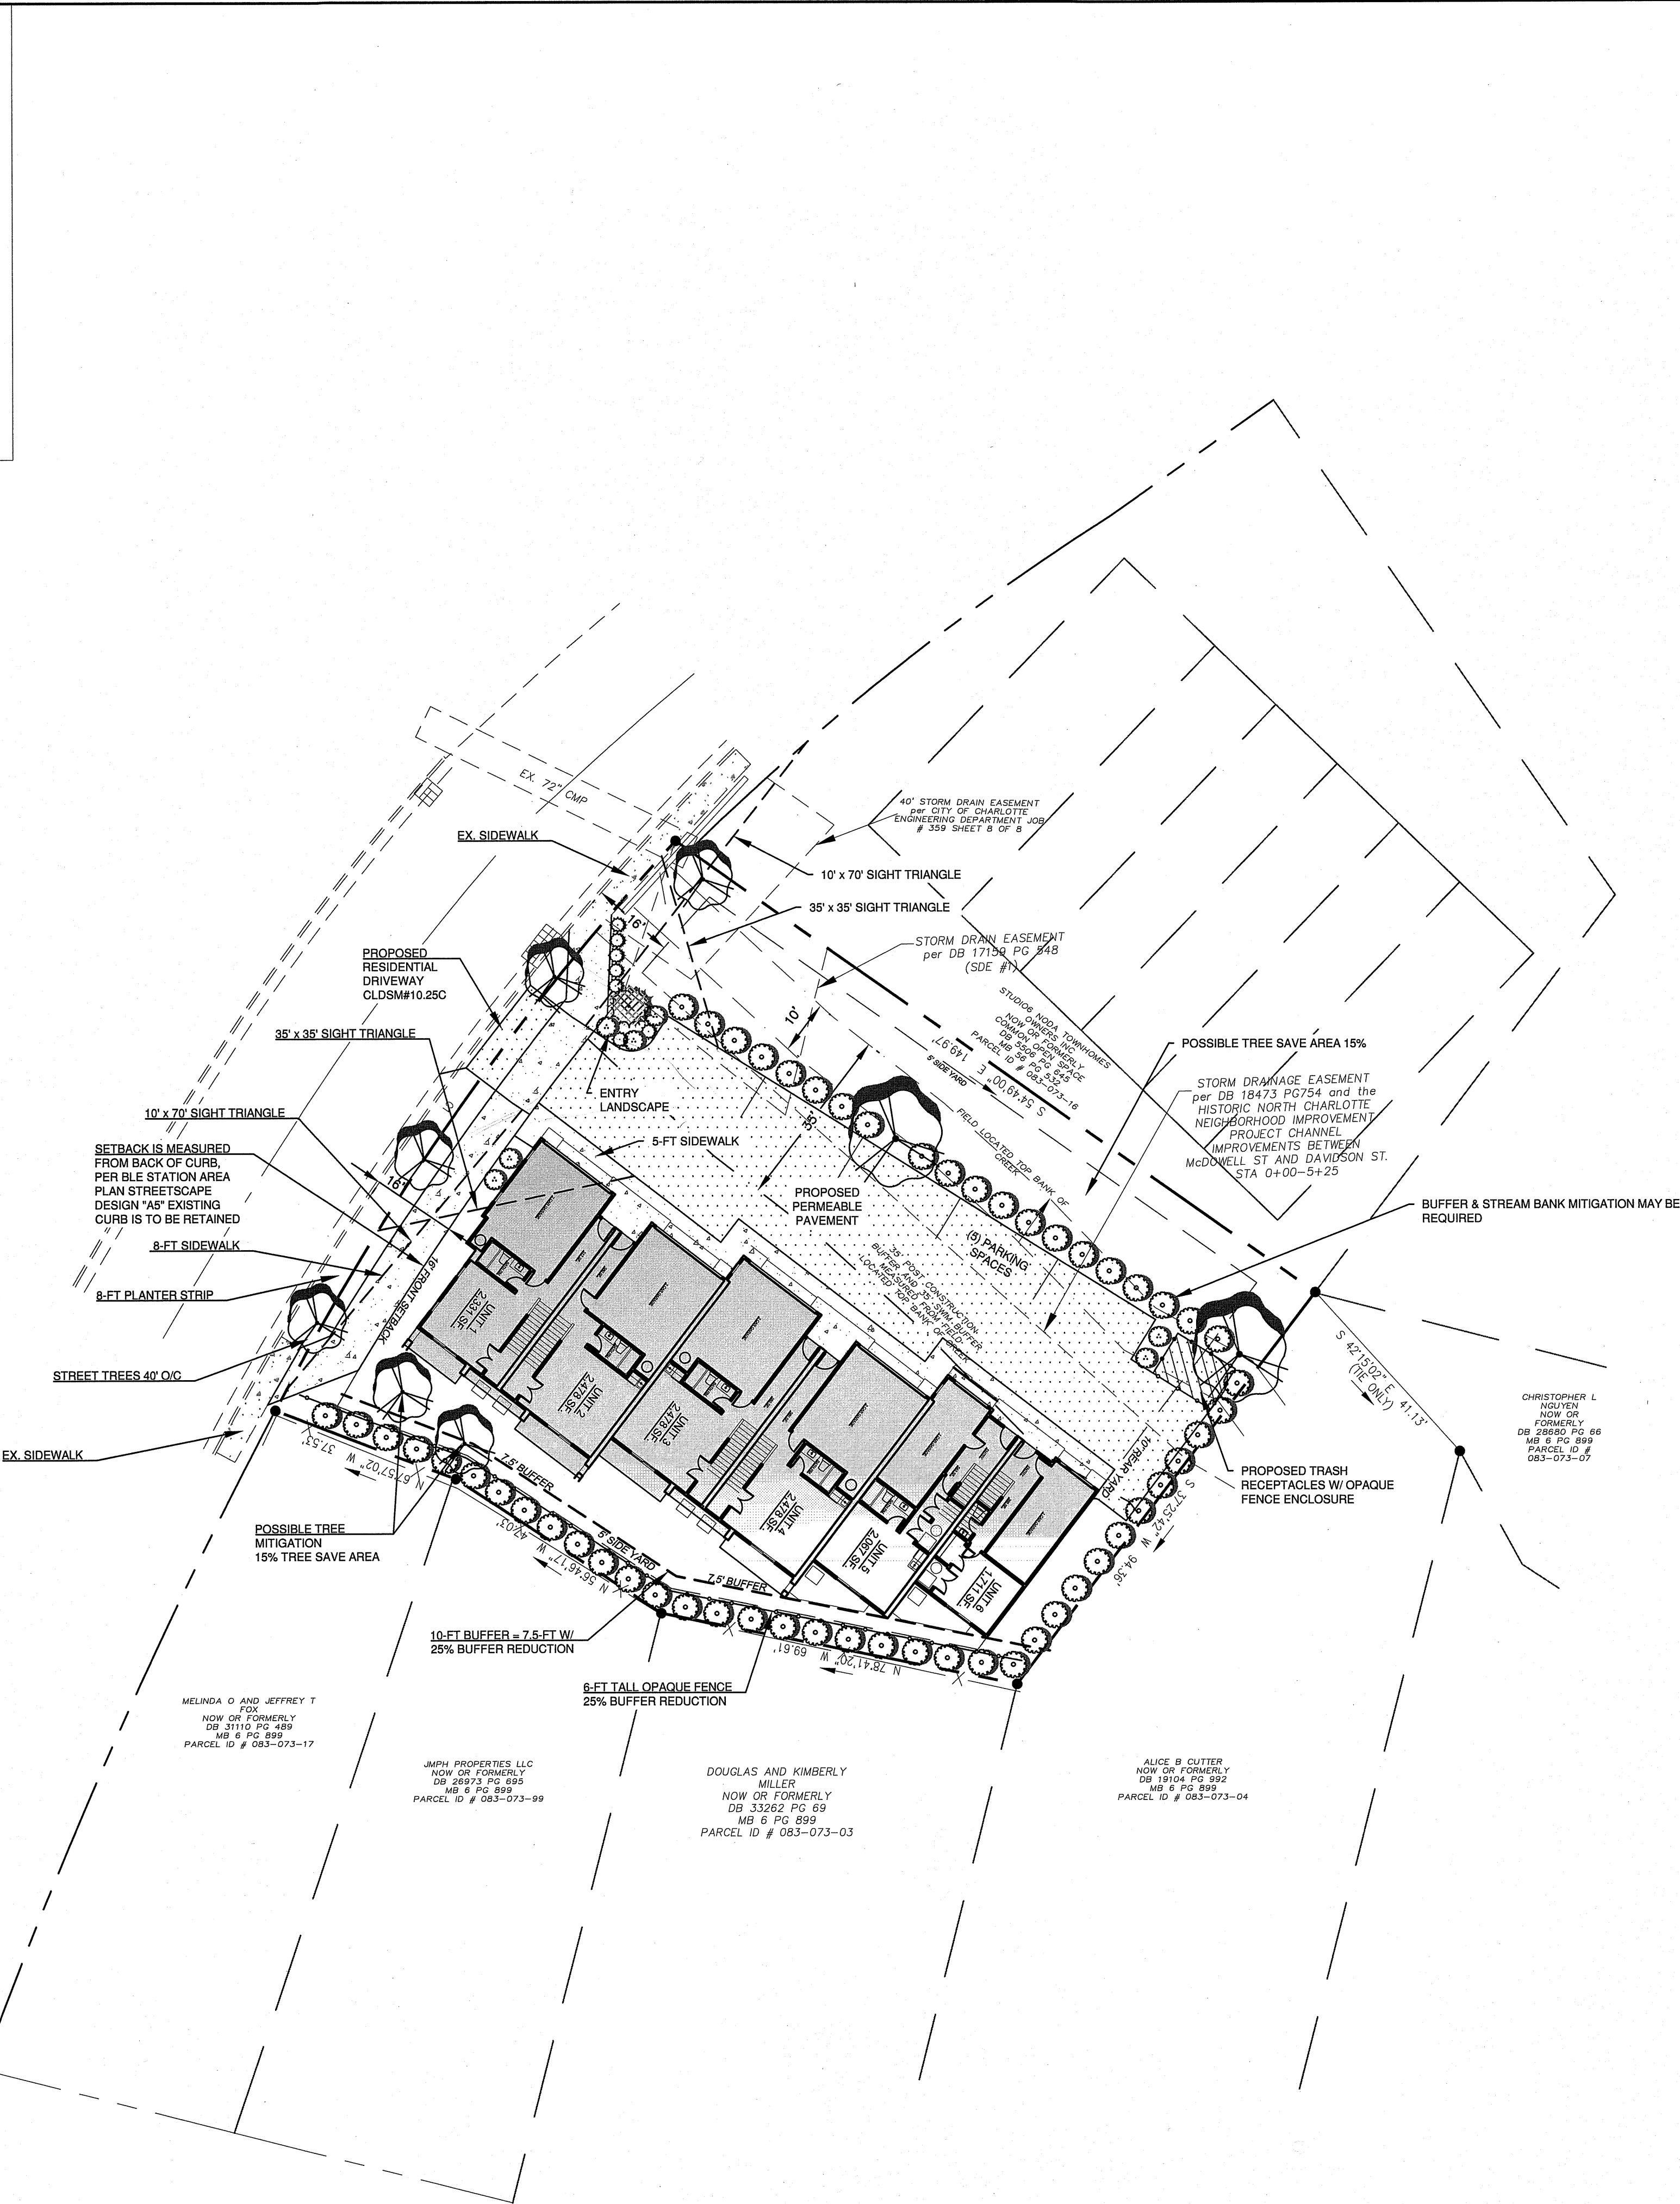

IF ANY CONFLICTS, DISCREPANCIES, OR OTHER UNSATISFACTORY CONDITIONS ARE DISCOVERED, EITHER ON THE CONSTRUCTION DOCUMENTS OR THE FIELD CONDITIONS, THE CONTRACTOR MUST NOTIFY THE ENGINEER IMMEDIATELY, AND SHALL NOT COMMENCE OPERATION UNTIL THE CONFLICTS, DISCREPANCIES OR OTHER UNSATISFACTORY CONDITIONS ARE RESOLVED.

	www.woodbinedesign.com 980.722.2669 20816 N. Main Street, Suite 204 rtburgess@woodbinedesign.com 704.315.6367 Cornelius, NC 28031 pwoody@woodbinedesign.com
	
	
 Graphic Scale 1" = 20 ft.	
Project	REZONING PLAN PETITION #2019-094
Location	Sheet Title
DEVELOPER/OWNER JMPH PROPERTIES, LLC 8715 PRESERVE POND RD CORNELIUS, NC 28031	
Designed By Woodbine Design Drawn By PW Date 5/31/19 Revisions △ 9/12/19 1ST ZONING REVIEW △ 10/21/19 2nd ZONING REVIEW △ 10/29/19 2nd ZONING REVIEW	
Sheet Z1 of 1 Project Number 19027	