


COUNTY PID 08109210 ZONING: R-22MF

-10'-6"


PID 081093154 ZONING: TOD-NC USE: CHURCH


## PAULINA HOMES INC. PID 08109314 ZONING: R-22MF USE: SINGLE FAMILY RESIDENTIAL


HIS DOCUMENT, TOGETHER WITH THE CONCEPTS AND DESIGNS PRESENTED HEREIN, AS AN INSTRUMENT OF SERVICE, IS INTENDED ONLY FOR THE SPECIFIC PURPOSE AND CLIENT FOR WHICH IT WAS PREPARED. REUSE OF AND IMPROPER RELIANCE ON THIS DOCUMENT WITHOUT WRITTEN AUTHORIZATION AND ADAPTATION BY ORSBORN ENGINEERING GROUP, PA SHALL BE WITHOUT LIABILITY TO ORSBORN ENGINEERING GROUP, PA.

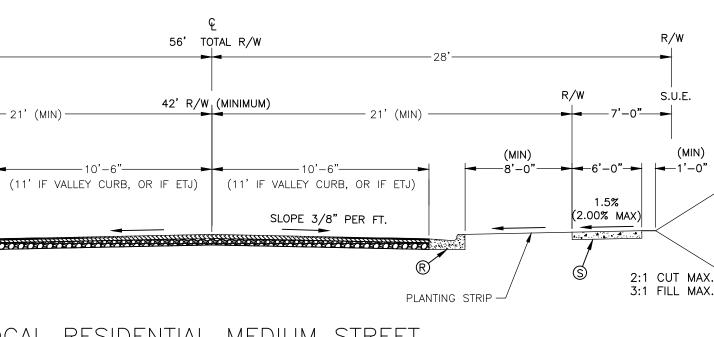



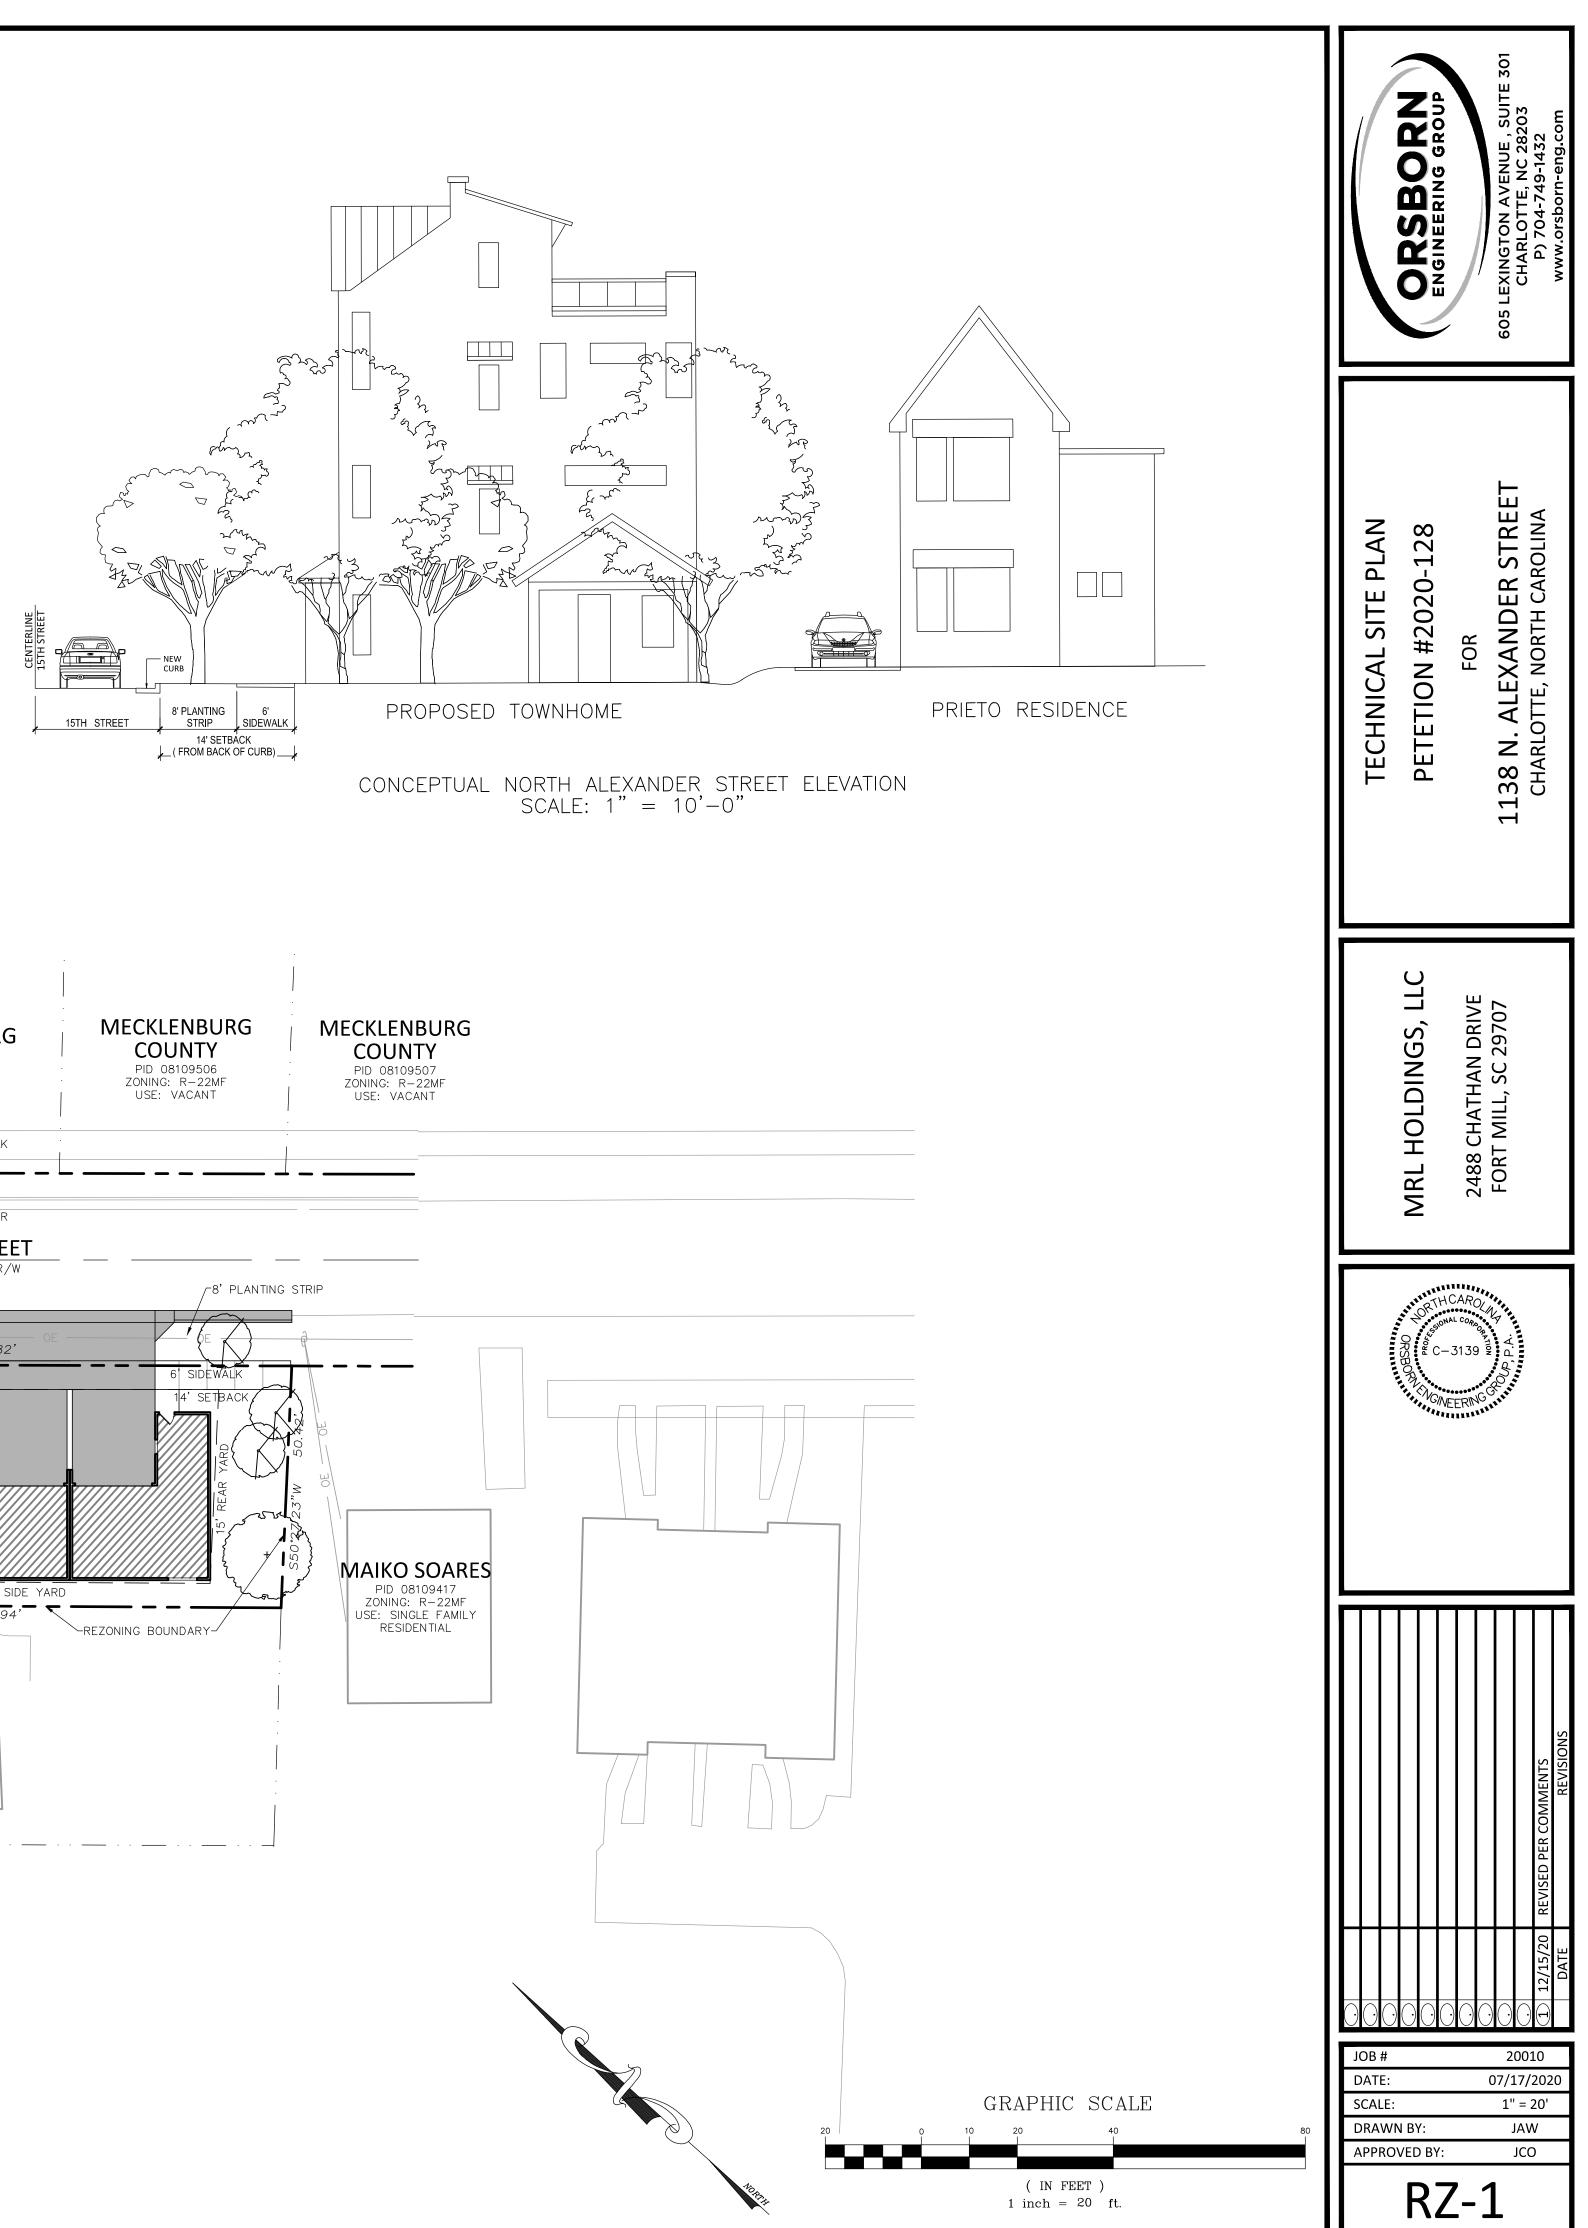

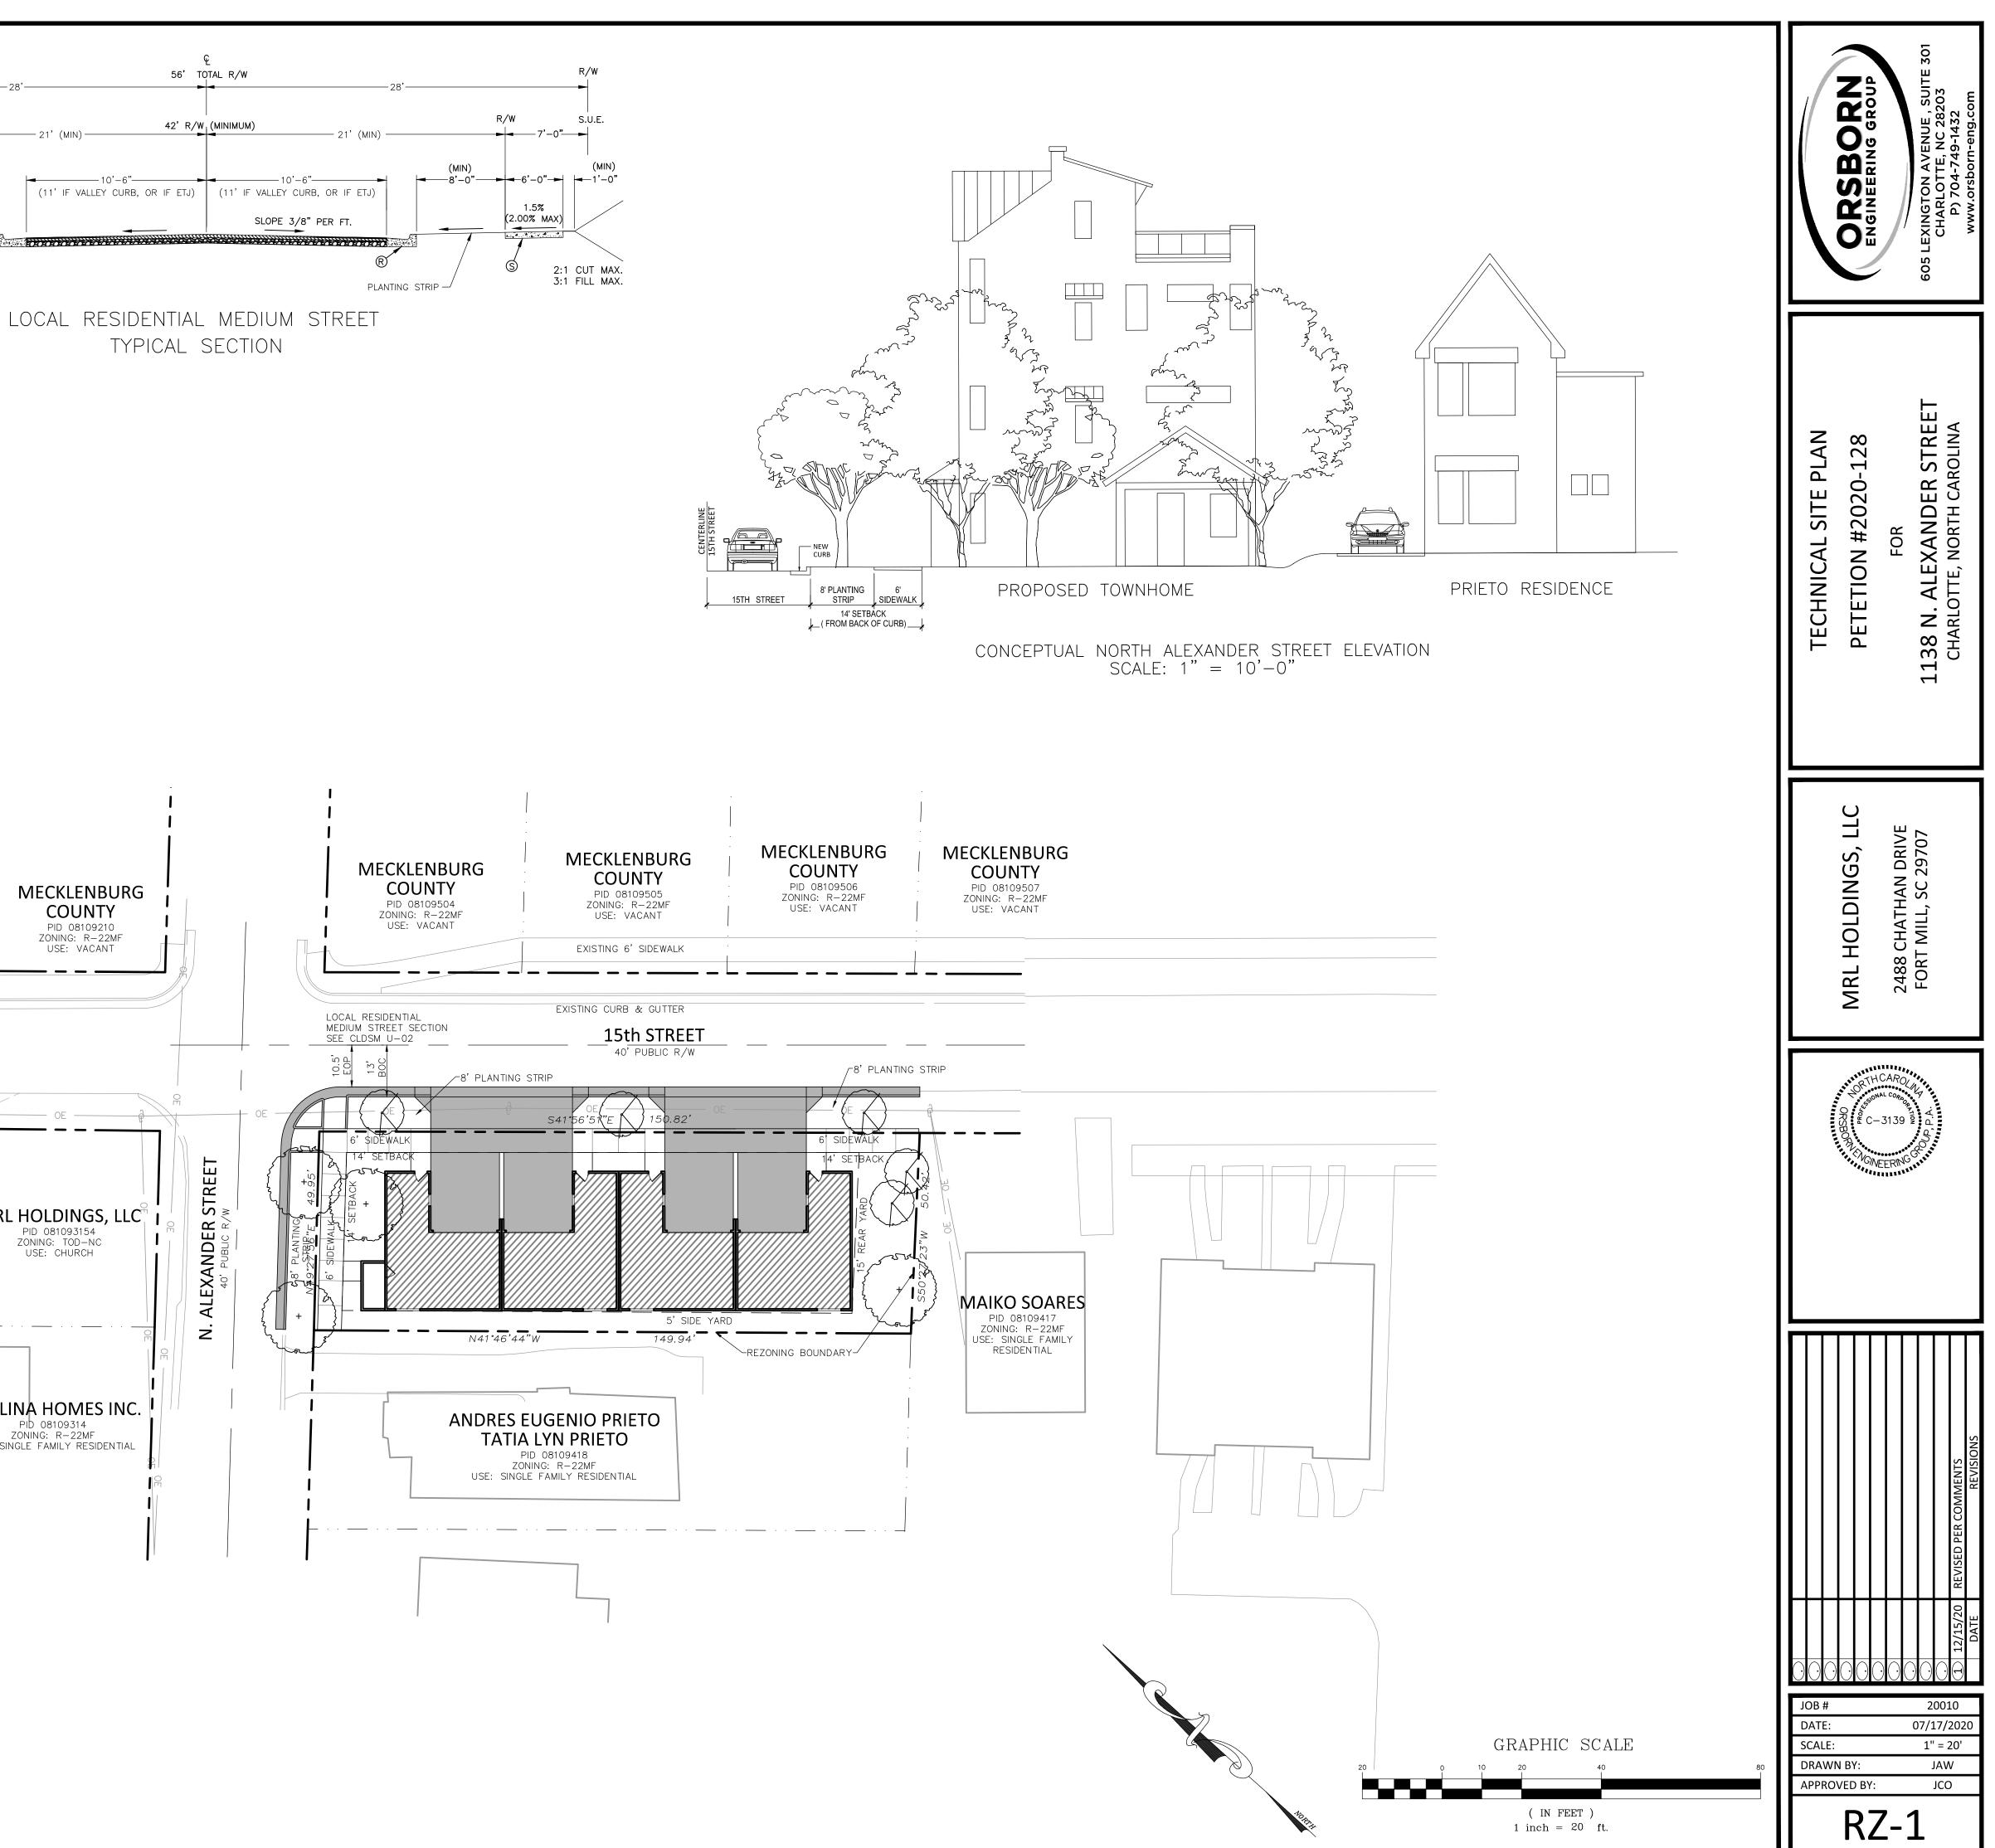

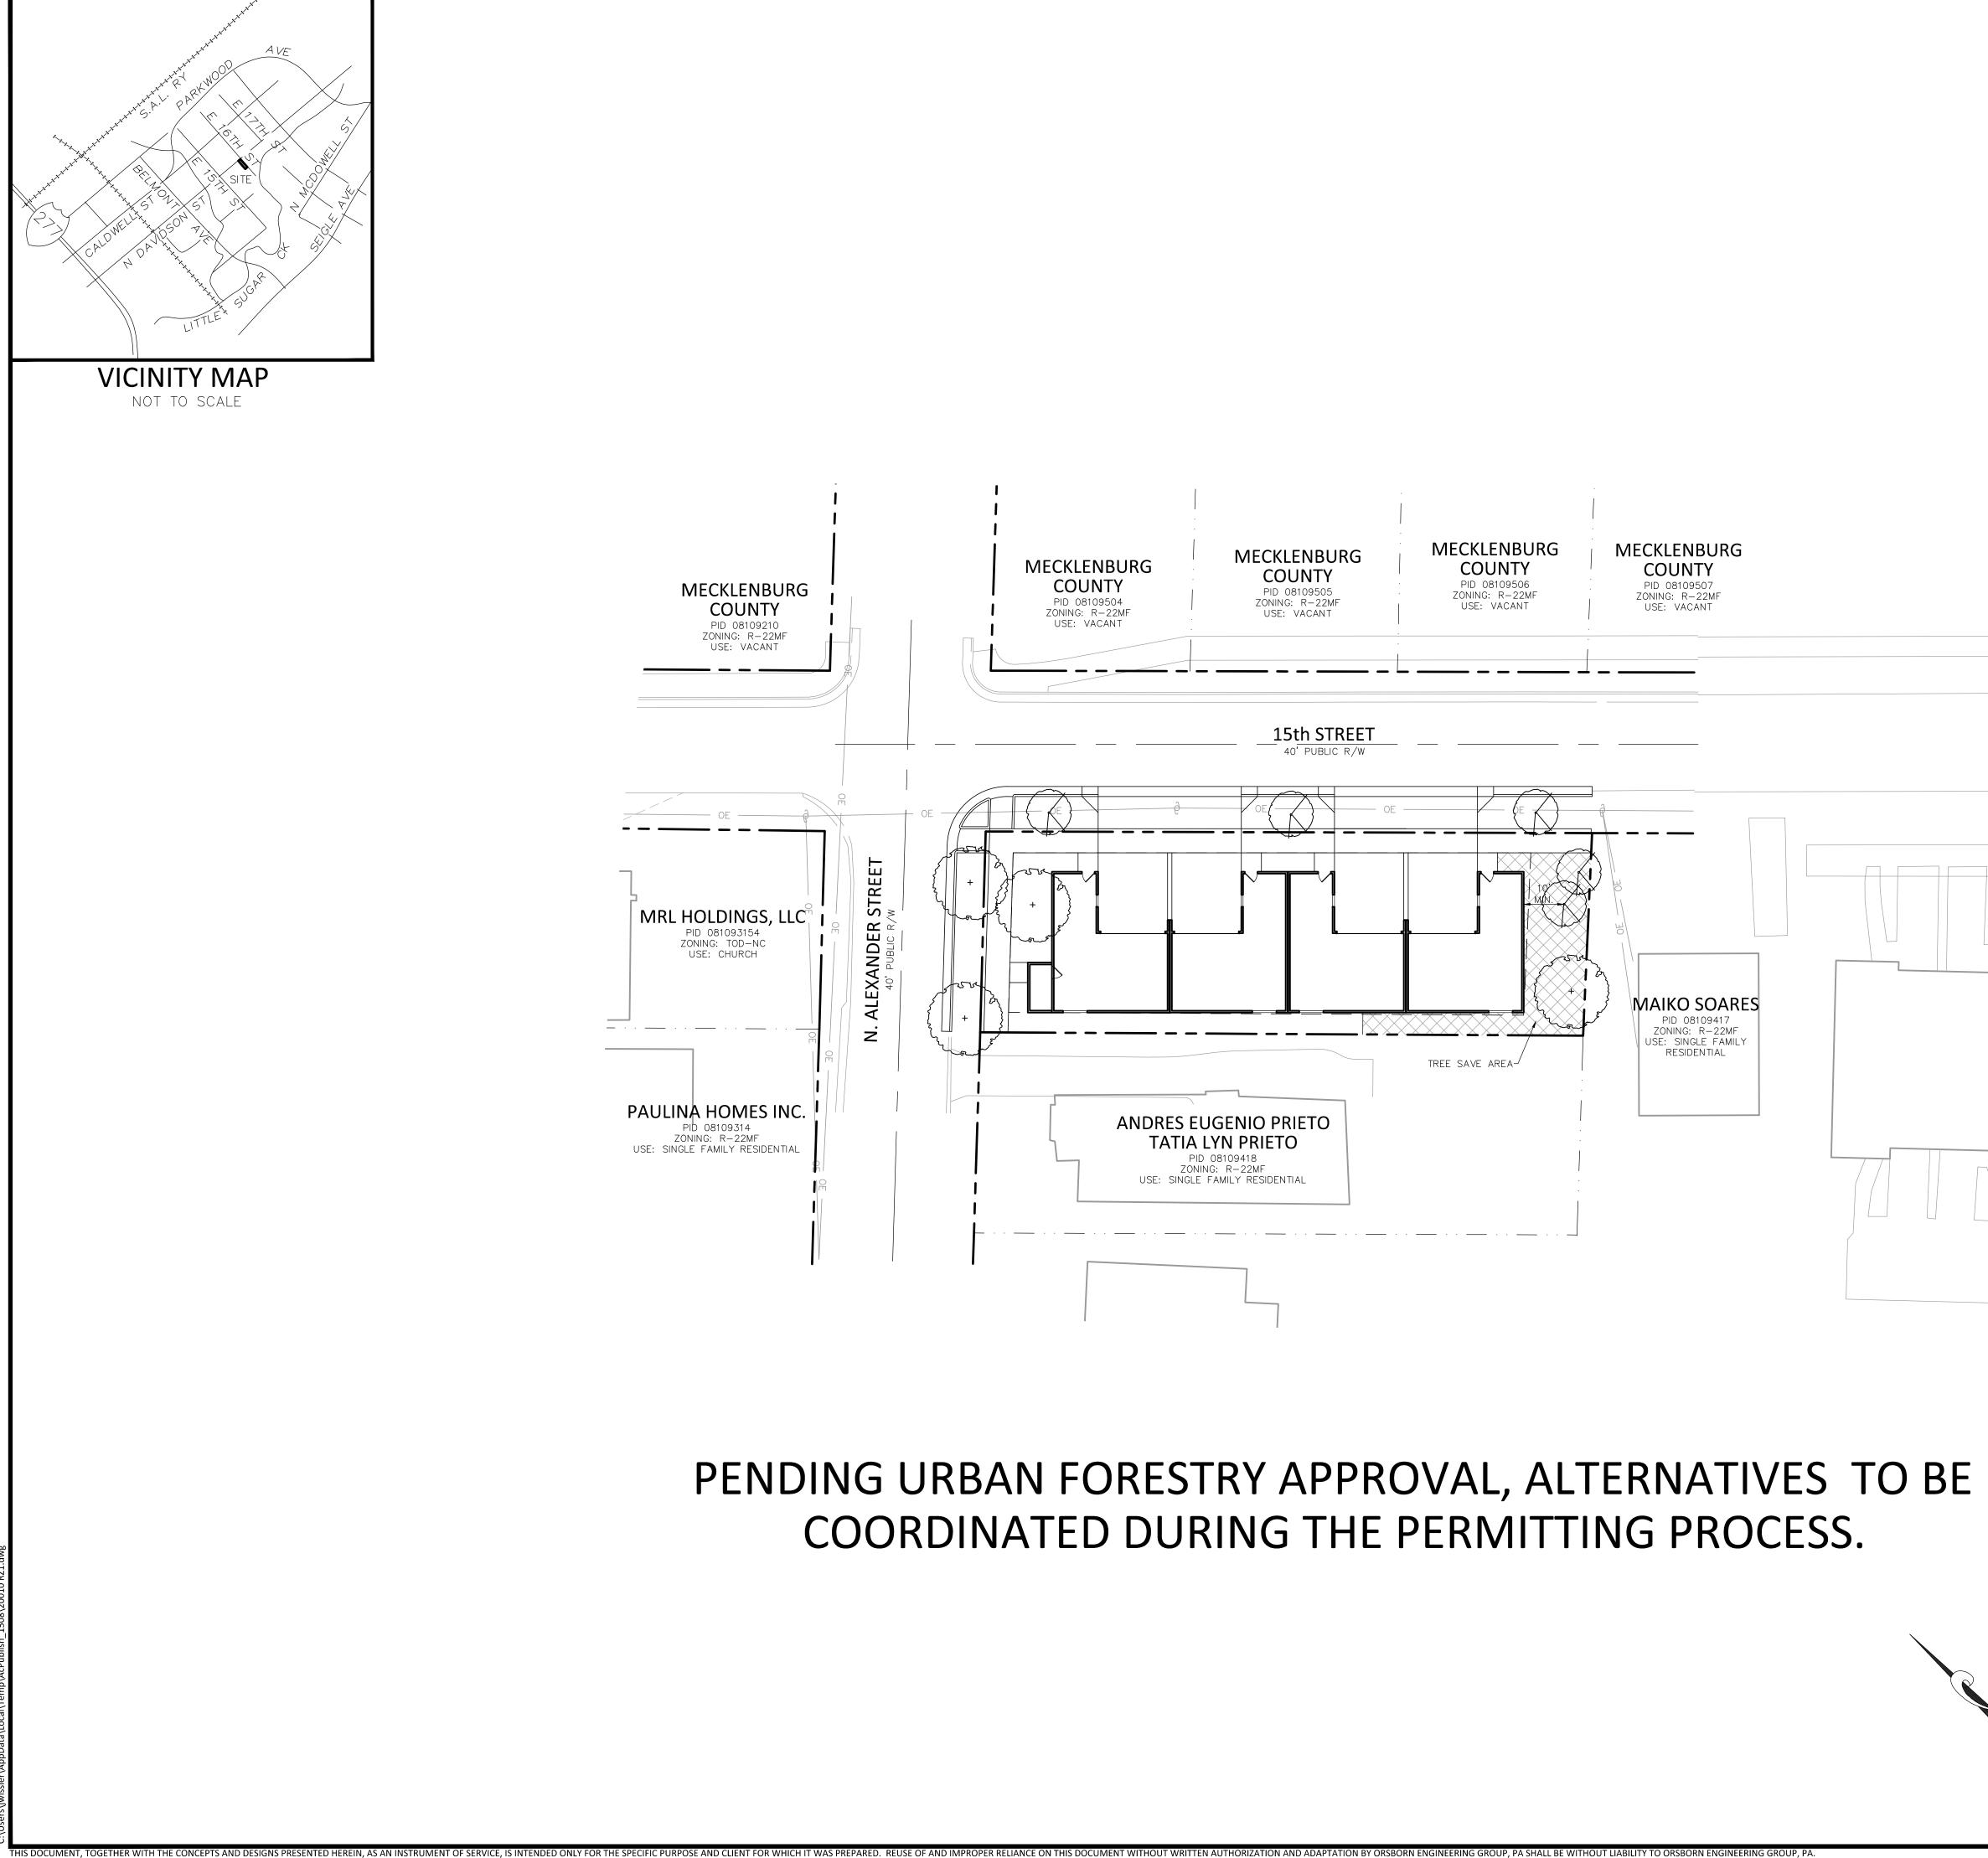

	GCS LEXINGTON AVENUE, SUITE 301 CHARLOTTE, NC 28203 P) 704-749-1432 www.orsborn-eng.com
	LANDSCAPE COMPLIANCE PETETION #2020-128 FOR 1138 N. ALEXANDER STREET CHARLOTTE, NORTH CAROLINA
	MRL HOLDINGS, LLC 2488 CHATHAN DRIVE FORT MILL, SC 29707
	ORSE C-3139 2 d
	··
GRAPHIC SCALE 0 10 20 40 8 (IN FEET ) 1 inch = 20 ft.	JOB # 20010 DATE: 07/17/2020 SCALE: 1" = 20' DRAWN BY: JAW APPROVED BY: JCO <b>RZ-2</b>